

City of Huntington Beach

2000 MAIN STREET

CALIFORNIA 92648

DEPARTMENT OF PLANNING AND BUILDING

www.huntingtonbeachca.gov

Planning Division

714.536.5271

Building Division

714.536.5241

NOTICE OF ACTION

April 13, 2016

SUBJECT: PLANNED SIGN PROGRAM NO. 15-006 (HYUNDAI DEALERSHIP)

APPLICANT: Robert May, P.S. Services Inc., 2820 E. Gretta Lane, Anaheim, CA 92806

PROPERTY OWNER: Jax Beach Properties, 1271 Auto Center Drive, Anaheim, CA 92806

REQUEST: To establish a planned sign program for an existing Hyundai Dealership.

LOCATION: 16751 Beach Blvd., 92647 (north side of Terry Dr. and west of Beach Blvd.)

DATE OF ACTION: April 12, 2016

On April 12, 2016, the Community Development Department took action on your application, and your application was **conditionally approved**. Attached to this letter are the conditions of approval for your application.

Under the provisions of the Huntington Beach Zoning and Subdivision Ordinance, the action taken by the Community Development Department is final unless an appeal is filed to the Planning Commission by you or by an interested party. A person desiring to appeal the decision shall file a written notice of appeal to the Secretary of the Planning Commission within ten calendar days of the date of the Community Development Department's action. The notice of appeal shall include the name and address of the appellant, the decision being appealed, and the grounds for the appeal. A filing fee of \$494 shall also accompany the notice of appeal. Said appeal must be in writing and must set forth in detail the action and grounds by which the applicant or interested party deems himself aggrieved. The last day for filing an appeal and paying the filing fee for the above noted application is **April 22, 2016 at 5:00 p.m.**

Please be advised that the Community Development Department reviews the conceptual plan as a basic request for entitlement of the use applied for and there may be additional requirements prior to issuance of building permits. It is recommended that you immediately pursue completion of the conditions of approval and address all requirements of the Huntington Beach Zoning and Subdivision Ordinance in order to expedite the processing/completion of your project. The conceptual plan should not be construed as a precise plan, reflecting conformance to all Zoning and Subdivision Ordinance requirements.

If you have any questions, please contact Ethan Edwards, Associate Planner at (714) 536-5561 or the Community Development Department Planning and Zoning Information Counter at (714) 536-5271.

Sincerely,

Scott Hess, AICP
Director of Community Development

by:



Ethan Edwards
Associate Planner

Attachments: Conditions of Approval – Planned Sign Program No. 15-006

c: Honorable Mayor and City Council
Chair and Planning Commission
Fred A. Wilson, City Manager
Scott Hess, Director of Community Development
Jane James, Planning Manager
William Reardon, Division Chief/Fire Marshall
Debbie DeBow, Principal Civil Engineer
Mark Carnahan, Building Manager
Property Owner
Project File

ATTACHMENT NO. 1

CONDITIONS OF APPROVAL – PLANNED SIGN PROGRAM NO. 15-006

1. The plans received and dated April 11, 2016 shall be the conceptually approved planned sign program.
2. Prior to the installation of any signs, pursuant to Planned Sign Program No. 15-006, a sign permit shall be approved by the Department of Community Development.
3. Planned Sign Program No. 15-006 shall become null and void unless exercised within one year of the date of the final approval, which is April 11, 2017, or such extension of time as may be granted by the Director pursuant to a written request submitted to the Community Development Department a minimum of 30 days prior to the expiration date.


INDEMNIFICATION AND HOLD HARMLESS CONDITION:

The owner of the property which is the subject of this project and the project applicant if different from the property owner, and each of their heirs, successors and assigns, shall defend, indemnify and hold harmless the City of Huntington Beach and its agents, officers, and employees from any claim, action or proceedings, liability cost, including attorney's fees and costs against the City or its agents, officers, or employees, to attack, set aside, void or annul any approval of the City, including but not limited to any approval granted by the City Council, Planning Commission, or Design Review Board concerning this project. The City shall promptly notify the applicant of any claim, action or proceeding and should cooperate fully in defense thereof.

Art represents approximation of sign appearance.
 Ground sign to be installed on new foundation.
 Exact location of sign to be determined. Final location of sign subject to municipality approval.
 Ground sign recommendation/pricing assumes installation without obstructions, on level grade. Dealer to locate private utilities, and identify location.
 Dealer to provide 120 volt, 20 amp dedicated circuit to sign.
 If an engineer alters quoted signage a change order will be provided to the dealer.
 Copy on and placement of any signs, including directional signs, to be verified by dealer.
 Dealer to supply above to GC, architect, and other construction team members.

Signs will require a variance.

SCOPE OF WORK		
	SQ.FT.	QTY.
A MONUMENT PROPOSED	19.58	2
B WALL SIGN EXISTING	438	4
C PYLON PROPOSED	42	2

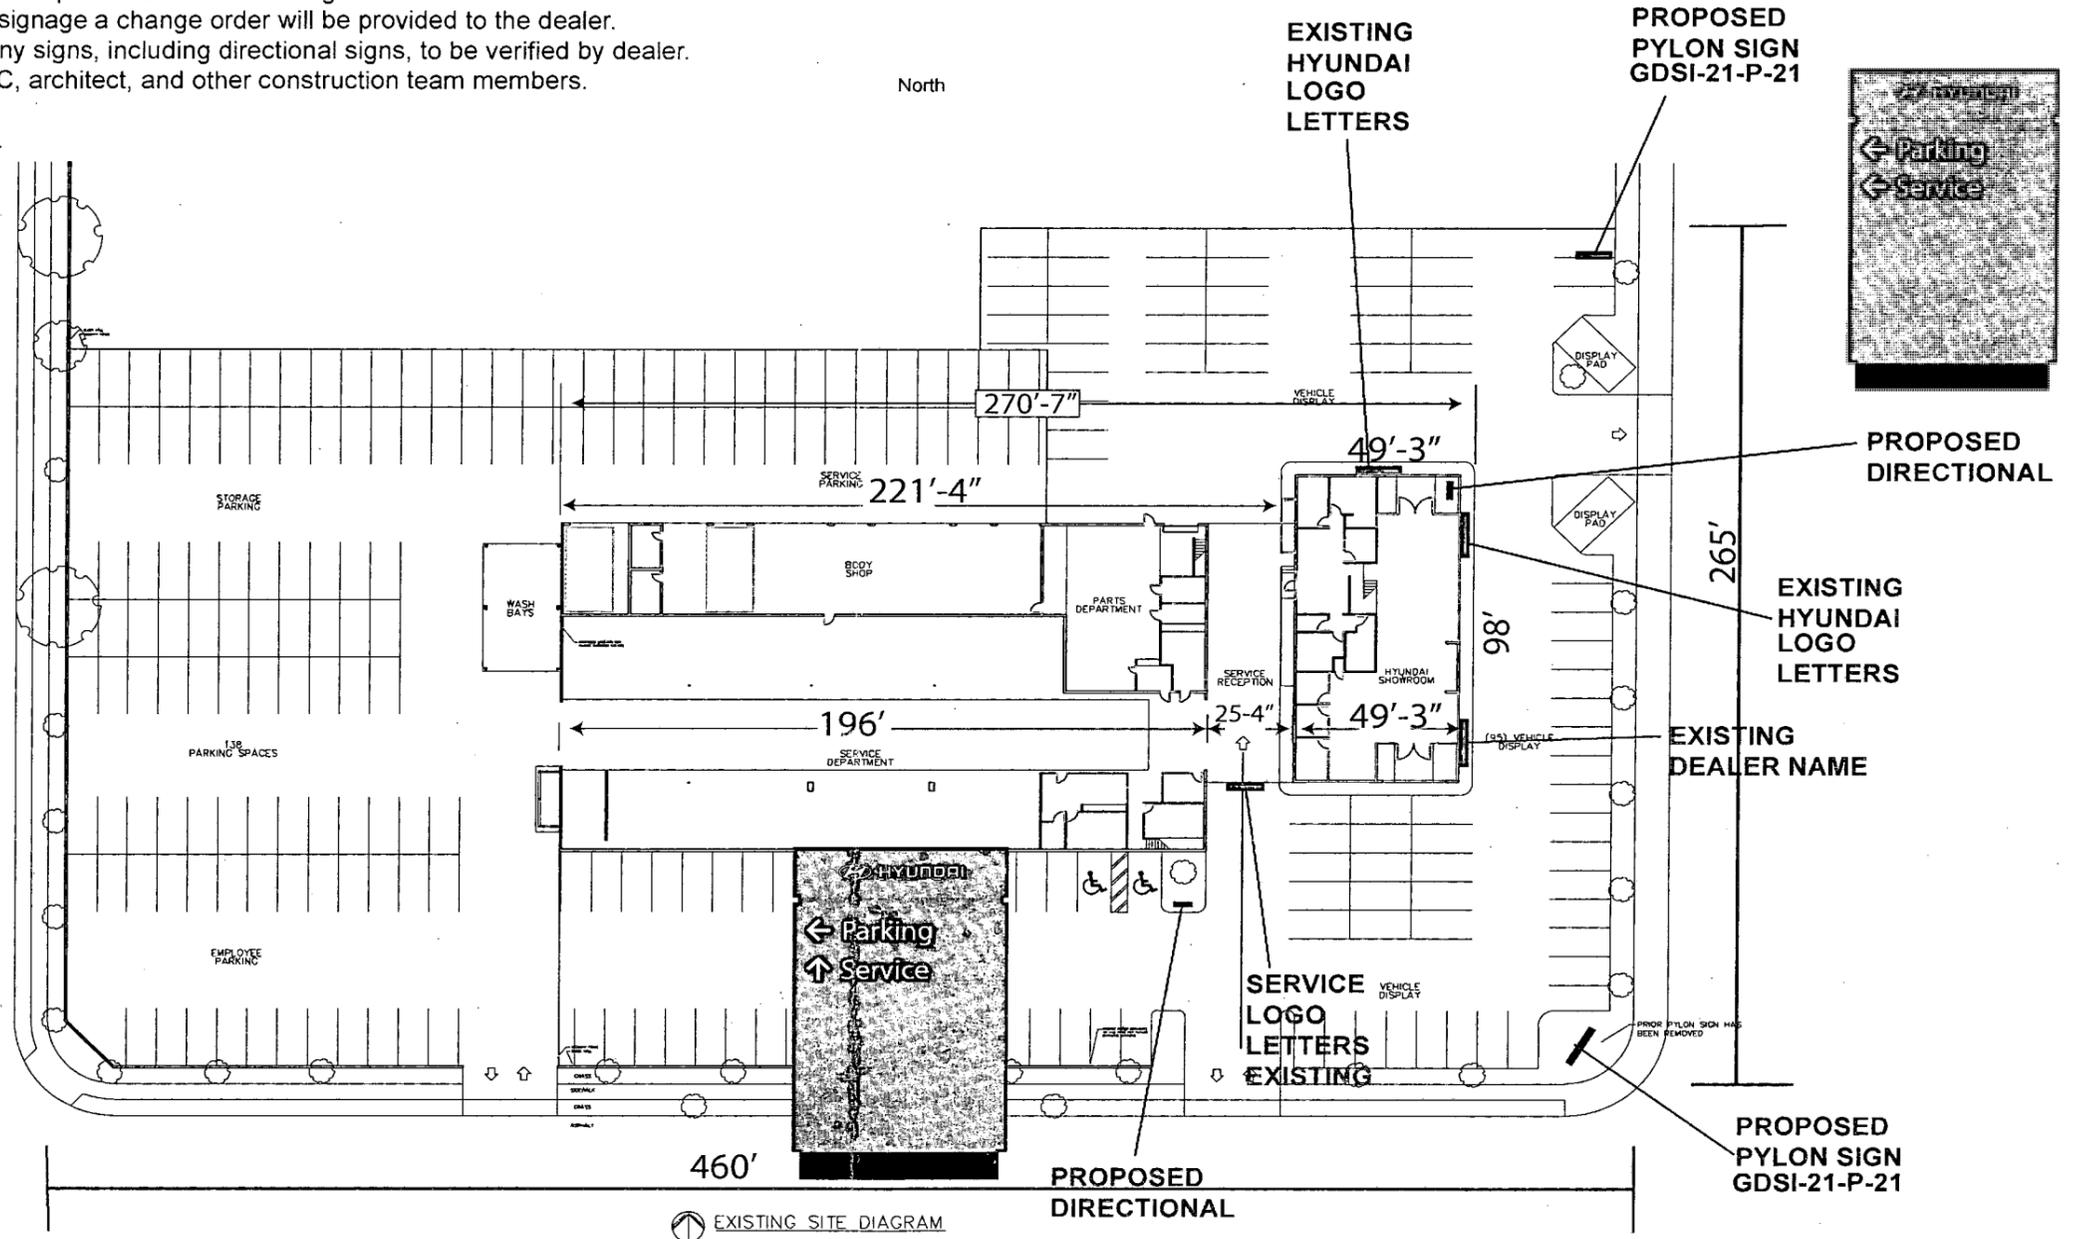


16751 Beach Boulevard, Huntington Beach, CA




Location: CAH17 Huntington Beach	AGI Rep: J.B.	Drawn by: MAH
Survey ID: N/A	Project Title: Hyundai GDSI	<small>This document is the sole property of Architectural Graphics, Inc., and all design, manufacturing, reproduction, use and sale rights regarding the same are expressly forbidden. It is submitted under a confidential relationship, for a special purpose, and the recipient, by accepting this document assumes custody and agrees that this document will not be copied or reproduced in whole or in part, nor its contents revealed in any manner or to any person except for the purpose for which it was tendered, nor any special features peculiar to this design be incorporated in other projects.</small>
Site ID: N/A	Scale: NTS	
Date: 9/3/15	Date Revised:	

AGI YOUR IMAGE. OUR PRIORITY.
 Architectural Graphics, Inc.
 2655 International Pkwy., Virginia Beach, VA 23452
 PHONE: (757) 427-1900 - Fax (757) 430-1297
 www.AGISign.com

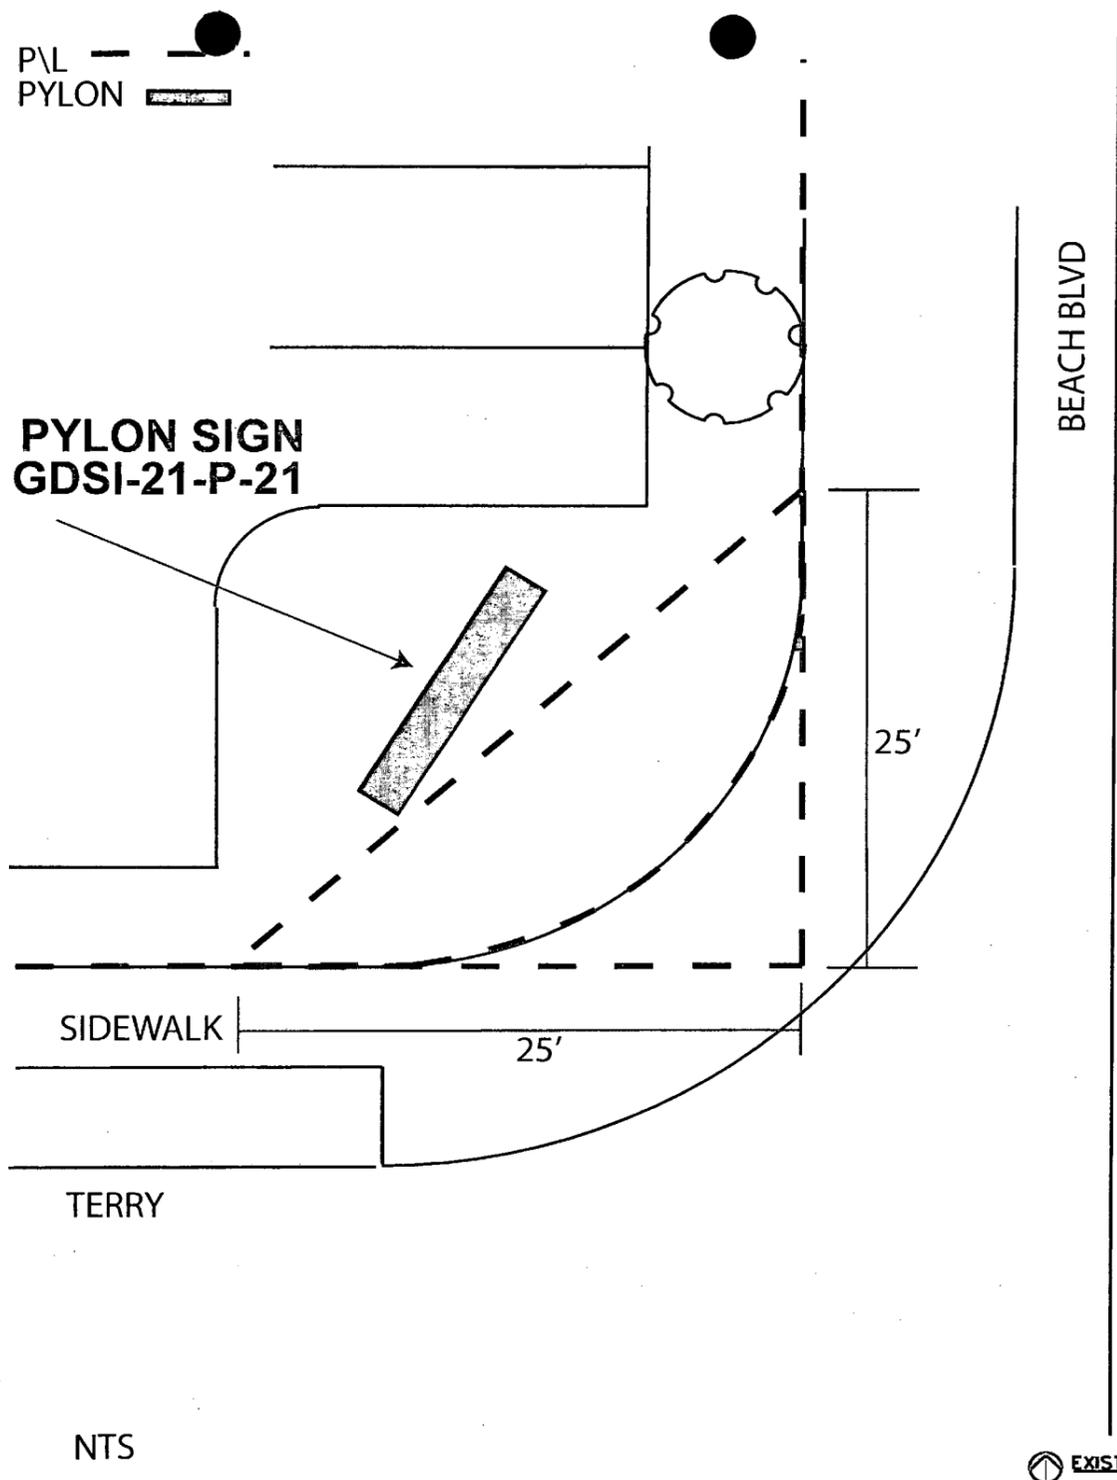

EXISTING SITE DIAGRAM

**PYLON SIGN
GDSI-21-P-21**

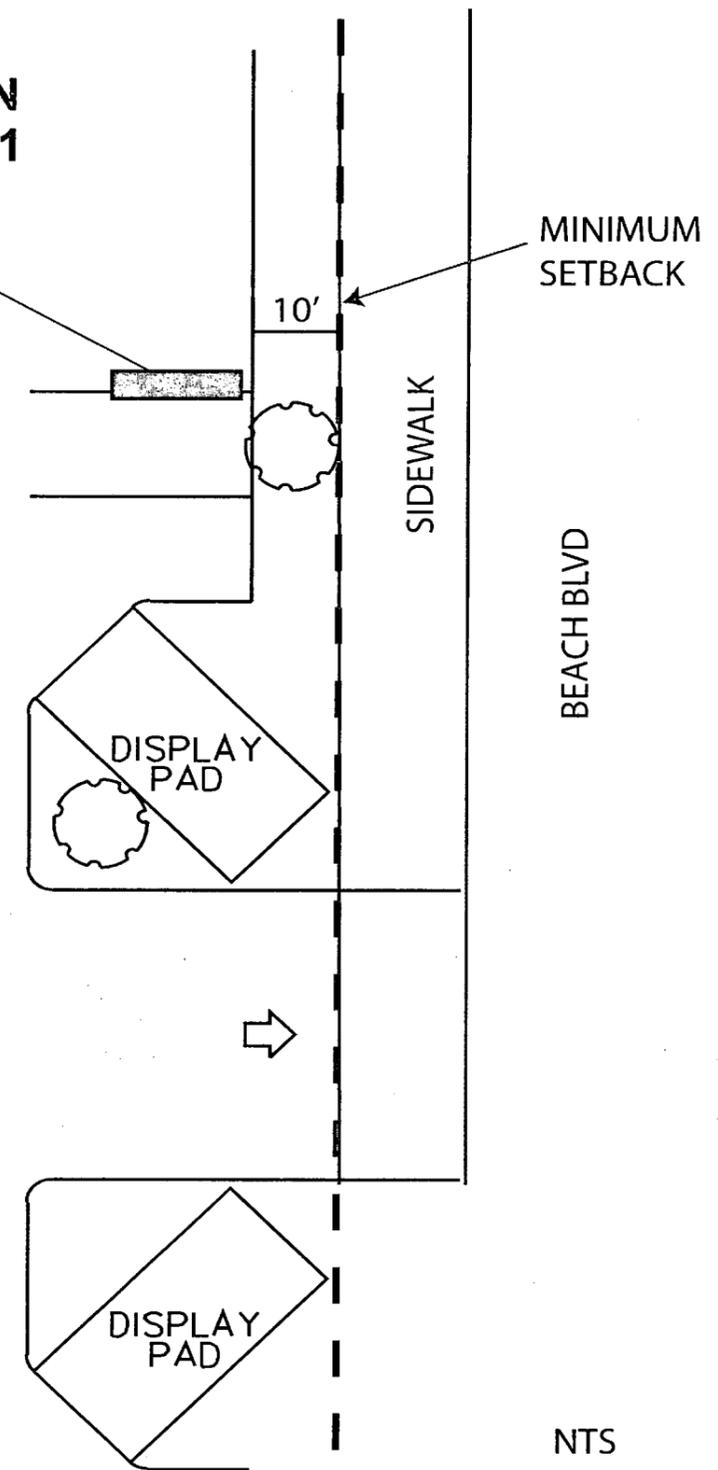

MINIMUM
SETBACK

10'

SIDEWALK

BEACH BLVD

DISPLAY
PAD

DISPLAY
PAD

16751 Beach Boulevard, Huntington Beach, CA

South



Location: CAH17 Huntington Beach

AGI Rep: J.B.

Drawn by: MAH

Survey ID: N/A

Project Title: Hyundai GDSI

Site ID: N/A

Scale: NTS

Date: 9/3/15

Date Revised:


This document is the sole property of Architectural Graphics, Inc. and all design, manufacturing, reproduction, use and sale rights regarding the same are expressly forbidden. It is submitted under a confidential relationship, for a special purpose, and the recipient, by accepting this document assumes custody and agrees that this document will not be copied or reproduced in whole or in part, nor its contents revealed in any manner or to any person except for the purpose for which it was tendered, nor any special features peculiar to this design be incorporated in other projects.

**AGI YOUR IMAGE.
OUR PRIORITY.**

2655 International Pkwy., Virginia Beach, VA 23452
PHONE: (757) 427-1900 - Fax (757) 430-1297
www.AGISign.com

Art represents an approximation of sign and aluminum composite material (ACM) panel appearance.
 Dealer to provide 120 volt, 20 amp dedicated circuit to each sign. Larger sets may require additional circuits (e.g., HCS-57/HCL-41).
 Dealer to provide behind-the-wall access for installation and structural support for signs.
 Dealer is responsible for covering signage mounting/wires/transformers if they are visible on the inside of the building.
 If an engineer alters quoted signage a change order will be provided to the dealer.
 Please refer to AGI's Architectural Imaging's ACM proposal for details on that separate scope of work (e.g., vestibule logo/letters are included on the ACM quote).
 Copy on and placement of signs to be verified by dealer.
 Proposal assumes the building will require a field survey to determine if any signage modifications are necessary. A change order will be provided if necessary.
 Dealer to supply notes above to GC, architect, and other construction team members.

Signs will require a variance.

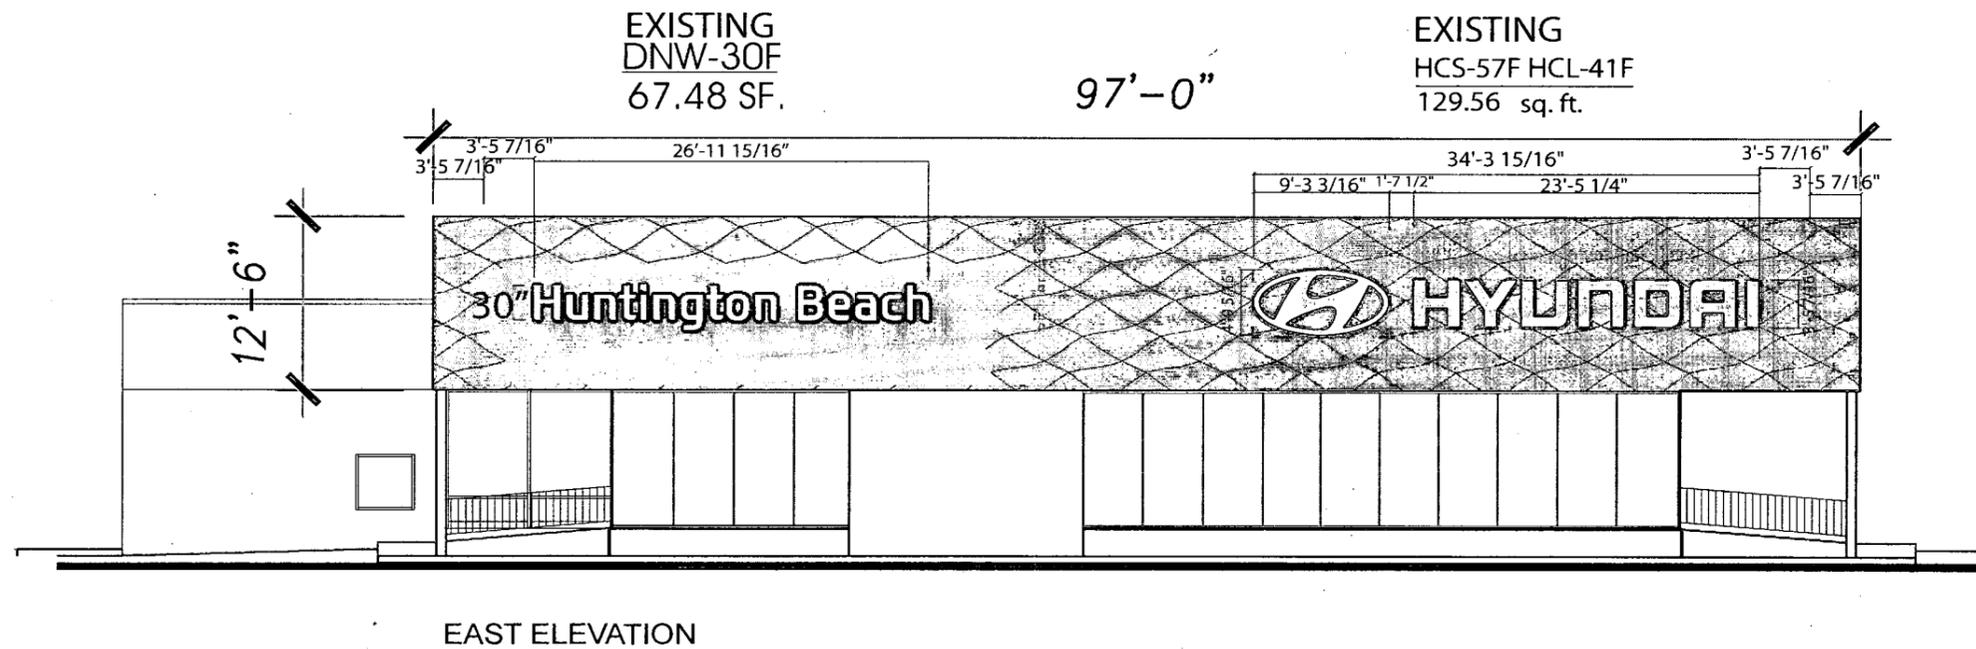


16751 Beach Boulevard, Huntington Beach, CA

	Location: CAH17 Huntington Beach		AGI Rep: J.B.	Drawn by: MAH
	Survey ID: N/A		Project Title: Hyundai GDSI	
	Site ID: N/A		Scale: 1/16"=1'	
	Date: 9/3/15		Date Revised:	
This document is the sole property of Architectural Graphics, Inc. and all design, manufacturing, reproduction, use and sale rights regarding the same are expressly forbidden. It is submitted under a confidential relationship, for a special purpose, and the recipient, by accepting this document assumes custody and agrees that this document will not be copied or reproduced in whole or in part, nor its contents revealed in any manner or to any person except for the purpose for which it was tendered, nor any special features peculiar to this design be incorporated in other projects.				
 YOUR IMAGE. OUR PRIORITY. 2655 International Pkwy., Virginia Beach, VA 23452 PHONE: (757) 427-1900 - Fax (757) 430-1297 www.AGISign.com				

Art represents an approximation of sign and aluminum composite material (ACM) panel appearance.
 Dealer to provide 120 volt, 20 amp dedicated circuit to each sign. Larger sets may require additional circuits (e.g., HCS-57/HCL-41).
 Dealer to provide behind-the-wall access for installation and structural support for signs.
 Dealer is responsible for covering signage mounting/wires/transformers if they are visible on the inside of the building.
 If an engineer alters quoted signage a change order will be provided to the dealer.
 Please refer to AGI's Architectural Imaging's ACM proposal for details on that separate scope of work (e.g., vestibule logo/letters are included on the ACM quote).
 Copy on and placement of signs to be verified by dealer.
 Proposal assumes the building will require a field survey to determine if any signage modifications are necessary. A change order will be provided if necessary.
 Dealer to supply notes above to GC, architect, and other construction team members.

Signs will require a variance.

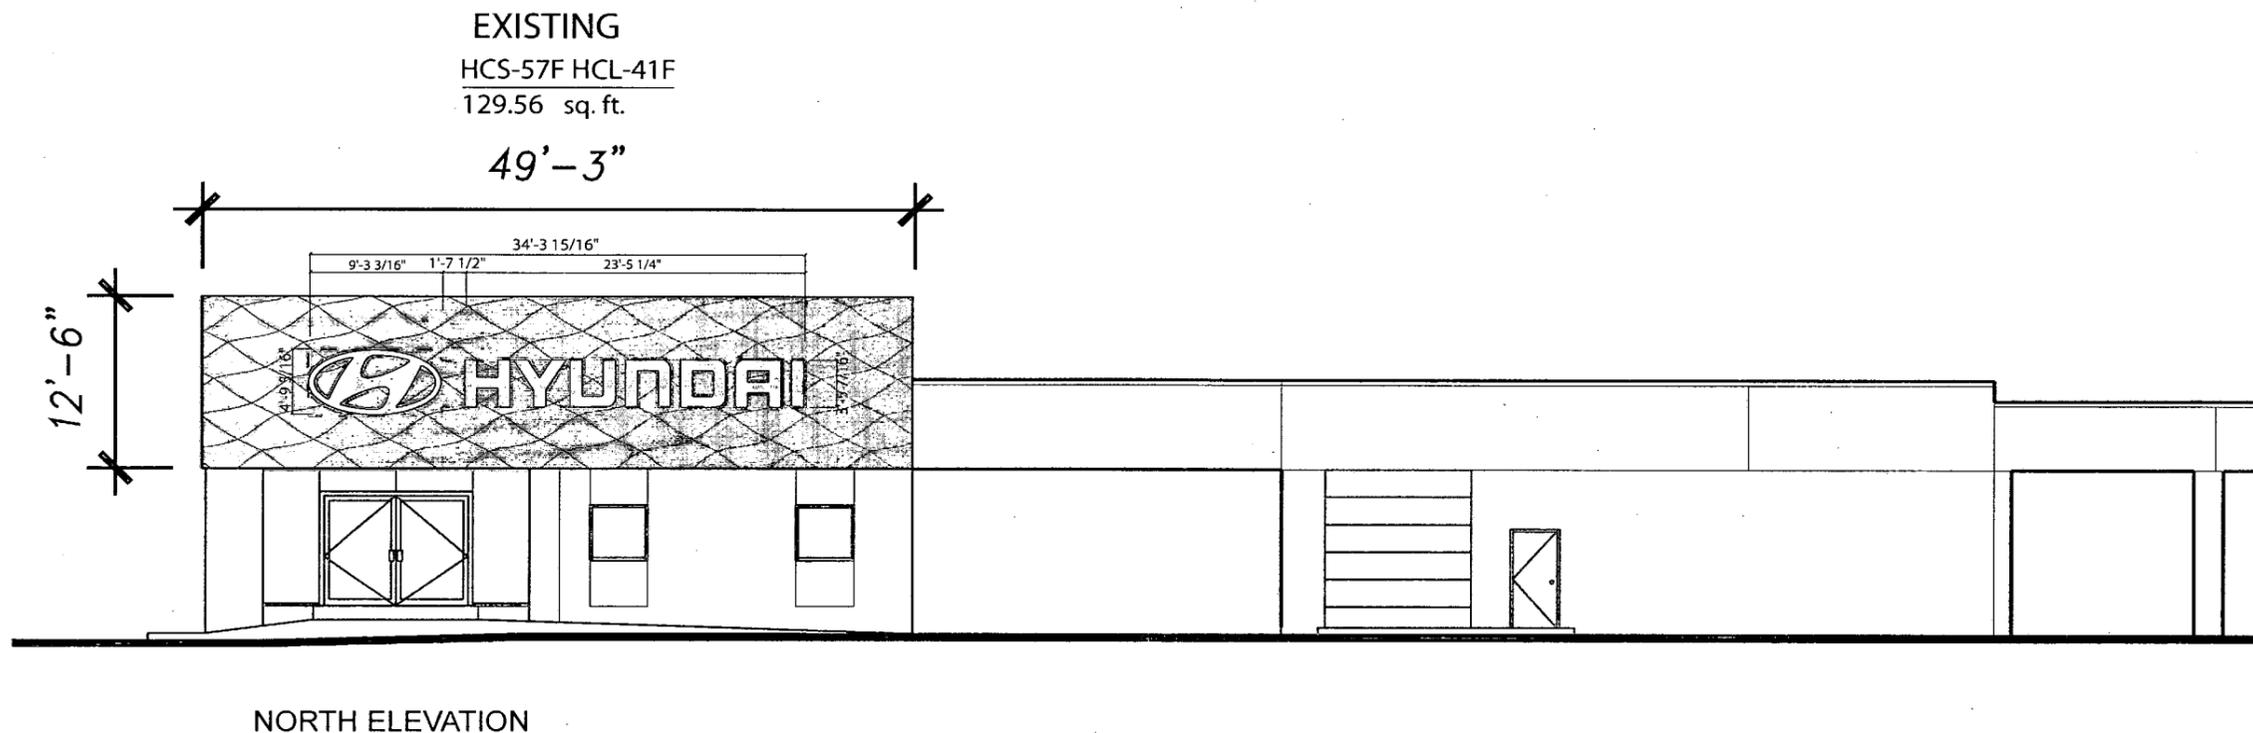


16751 Beach Boulevard, Huntington Beach, CA

	Location: CAH17 Huntington Beach AGI Rep: J.B. Drawn by: MAH		This document is the sole property of Architectural Graphics, Inc. and all design, manufacturing, reproduction, use and sale rights regarding the same are expressly forbidden. It is submitted under a confidential relationship, for a special purpose, and the recipient, by accepting this document assumes custody and agrees that this document will not be copied or reproduced in whole or in part, nor its contents revealed in any manner or to any person except for the purpose for which it was tendered, nor any special features peculiar to this design be incorporated in other projects.
	Survey ID: N/A	Project Title: Hyundai GDSI	
	Site ID: N/A	Scale: 1/16"=1'	
	Date: 9/3/15	Date Revised:	


**YOUR IMAGE.
OUR PRIORITY.**
 2655 International Pkwy., Virginia Beach, VA 23452
 PHONE: (757) 427-1900 - Fax (757) 430-1297
www.AGISign.com

Art represents an approximation of sign and aluminum composite material (ACM) panel appearance.
 Dealer to provide 120 volt, 20 amp dedicated circuit to each sign. Larger sets may require additional circuits (e.g., HCS-57/HCL-41).
 Dealer to provide behind-the-wall access for installation and structural support for signs.
 Dealer is responsible for covering signage mounting/wires/transformers if they are visible on the inside of the building.
 If an engineer alters quoted signage a change order will be provided to the dealer.
 Please refer to AGI's Architectural Imaging's ACM proposal for details on that separate scope of work (e.g., vestibule logo/letters are included on the ACM quote).
 Copy on and placement of signs to be verified by dealer.
 Proposal assumes the building will require a field survey to determine if any signage modifications are necessary. A change order will be provided if necessary.
 Dealer to supply notes above to GC, architect, and other construction team members.

Signs will require a variance.

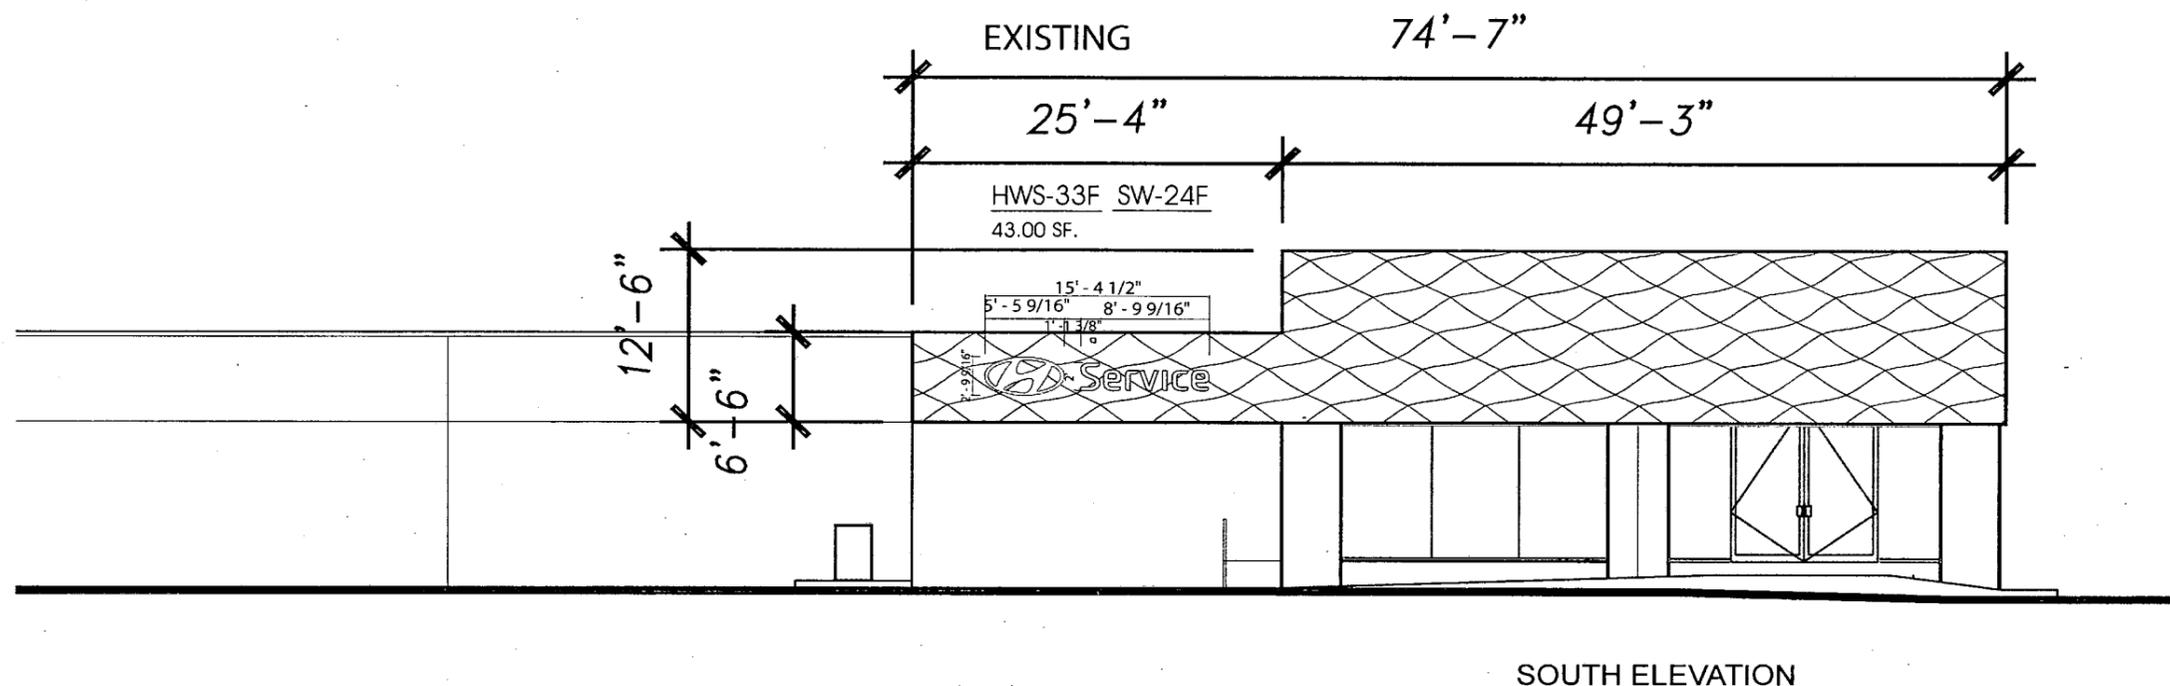

16751 Beach Boulevard, Huntington Beach, CA



Location: CAH17 Huntington Beach AGI Rep: J.B. Drawn by: MAH

Survey ID: N/A

Project Title: Hyundai GDSI

Site ID: N/A

Scale: 1/16"=1'

Date: 9/3/15


Date Revised:

This document is the sole property of Architectural Graphics, Inc. and all design, manufacturing, reproduction, use and sale rights regarding the same are expressly forbidden. It is submitted under a confidential relationship, for a special purpose, and the recipient, by accepting this document assumes custody and agrees that this document will not be copied or reproduced in whole or in part, nor its contents revealed in any manner or to any person except for the purpose for which it was tendered, nor any special features peculiar to this design be incorporated in other projects.


AGI YOUR IMAGE. OUR PRIORITY.

2655 International Pkwy., Virginia Beach, VA 23452
 PHONE: (757) 427-1900 - Fax (757) 430-1297
 www.AGISign.com

EXISTING

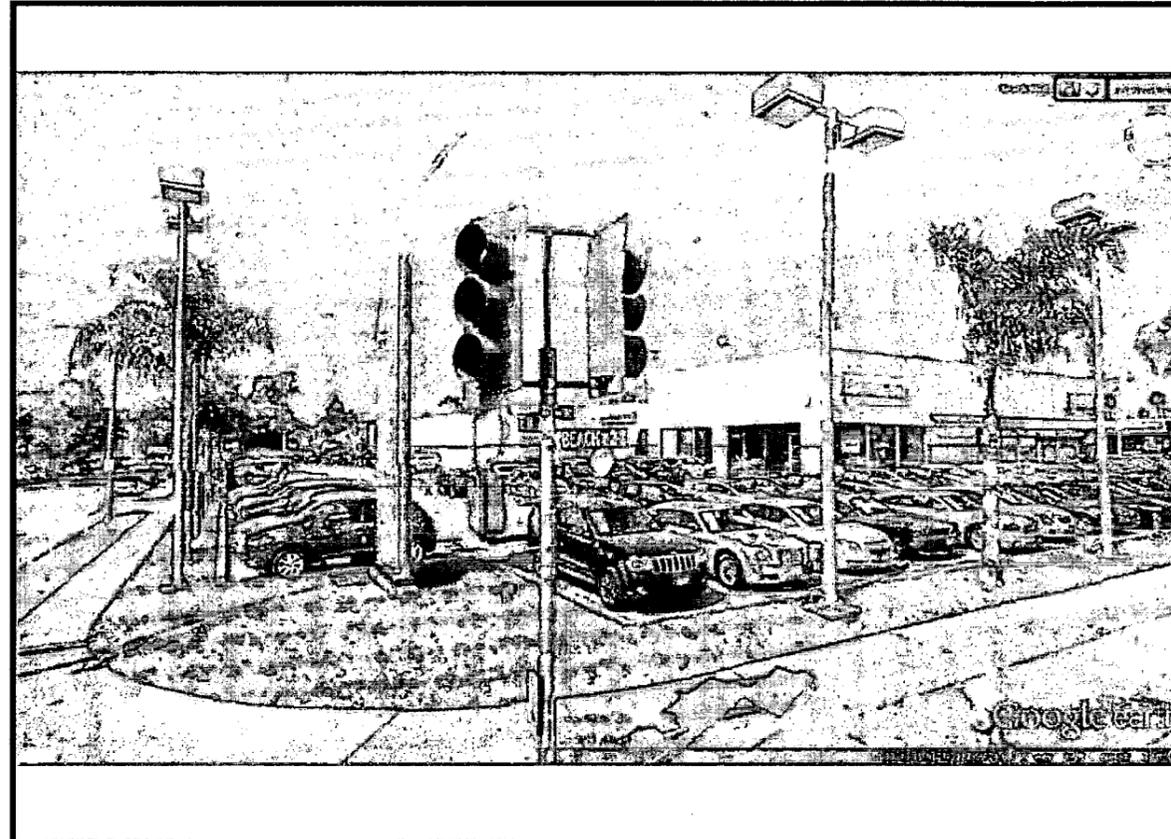

PROPOSED

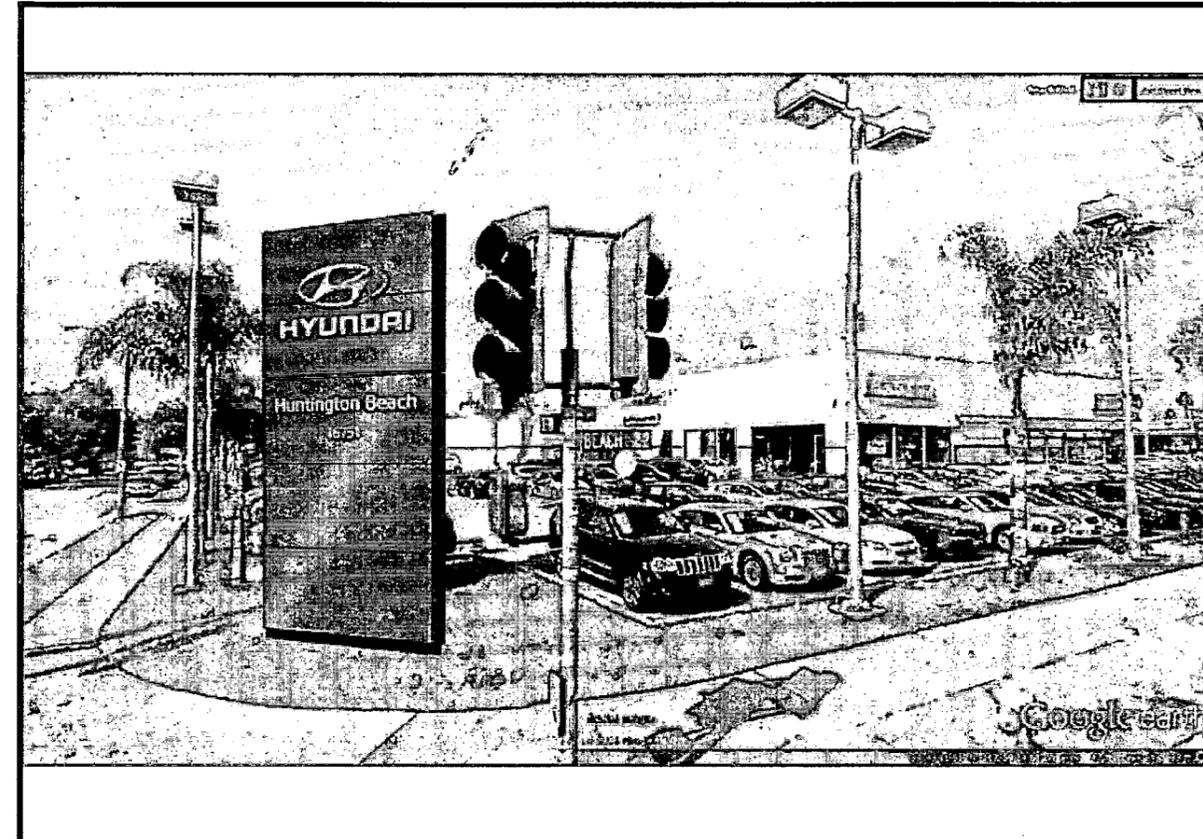

Location: CAH17 Huntington Beach Hyundai AGI Rep: J.B. Drawn by: MAH

Survey ID: N/A

Project Title: Hyundai GDSI

Site ID: N/A

Scale: NTS

Date: 11/3/15


Date Revised: 4/5/16

This document is the sole property of Architectural Graphics, Inc. and all design, manufacturing, reproduction, use and sale rights regarding the same are expressly forbidden. It is submitted under a confidential relationship, for a special purpose, and the recipient, by accepting this document assumes custody and agrees that this document will not be copied or reproduced in whole or in part, nor its contents revealed in any manner or to any person except for the purpose for which it was tendered, nor any special features peculiar to this design be incorporated in other projects.


**AGI YOUR IMAGE.
OUR PRIORITY.**

2655 International Pkwy., Virginia Beach, VA 23452
PHONE: (757) 427-1900 - Fax (757) 430-1297
www.AGISign.com

EXISTING

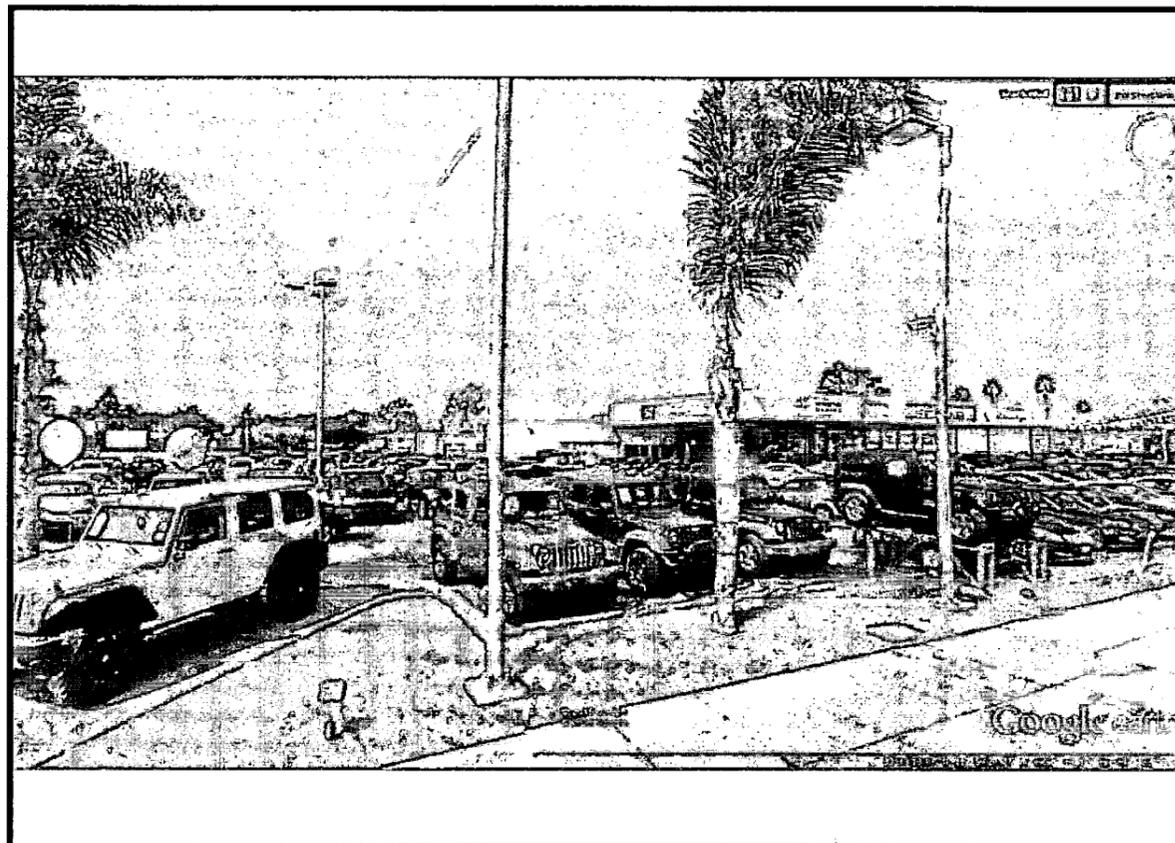

PROPOSED

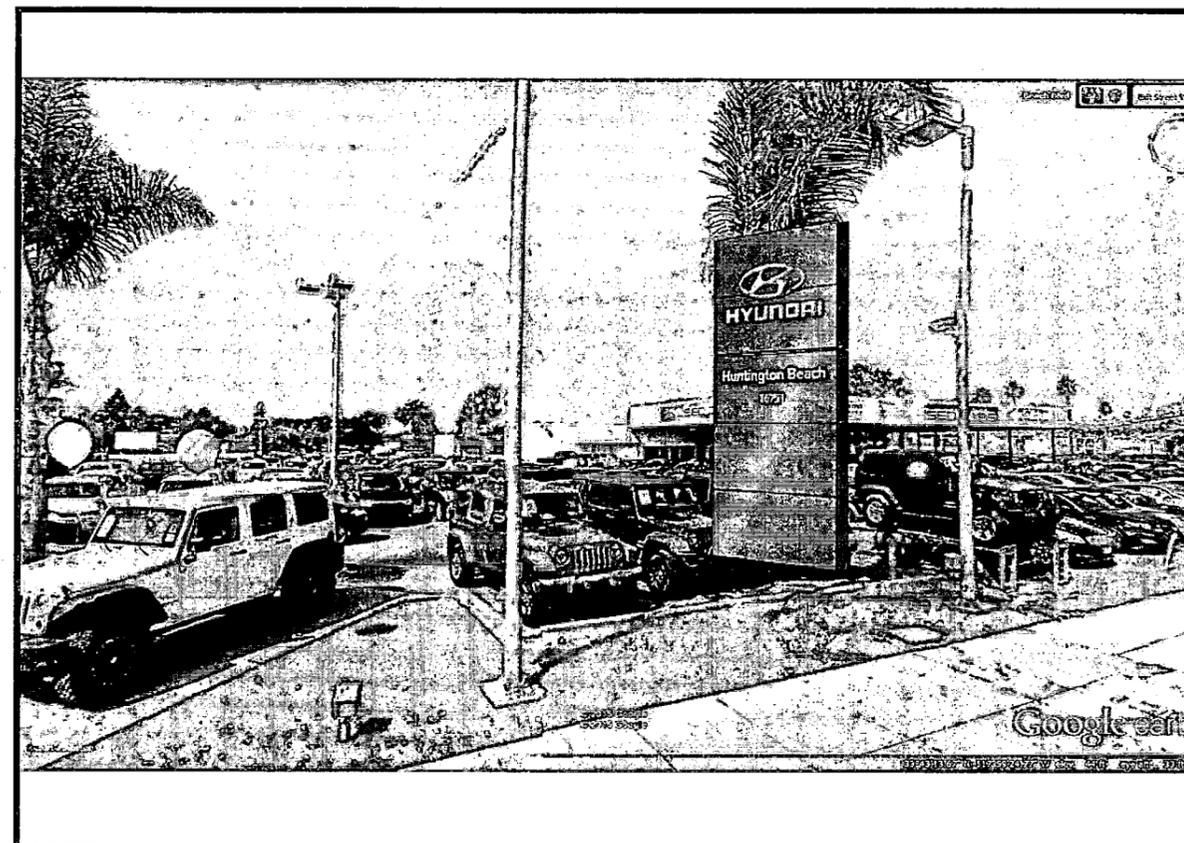

Location: CAH17 Huntington Beach Hyundai AGI Rep: J.B. Drawn by: MAH

Survey ID: N/A

Project Title: Hyundai GDSI

Site ID: N/A

Scale: NTS

Date: 11/3/15

Date Revised: 4/5/16


This document is the sole property of Architectural Graphics, Inc. and all design, manufacturing, reproduction, use and sale rights regarding the same are expressly forbidden. It is submitted under a confidential relationship, for a special purpose, and the recipient, by accepting this document assumes custody and agrees that this document will not be copied or reproduced in whole or in part, nor its contents revealed in any manner or to any person except for the purpose for which it was tendered, nor any special features peculiar to this design be incorporated in other projects.

**AGI YOUR IMAGE.
OUR PRIORITY.**

2655 International Pkwy., Virginia Beach, VA 23452
PHONE: (757) 427-1900 - Fax (757) 430-1297
www.AGISign.com

GDSI Pylons



"16751" added in Silver reflective vinyl

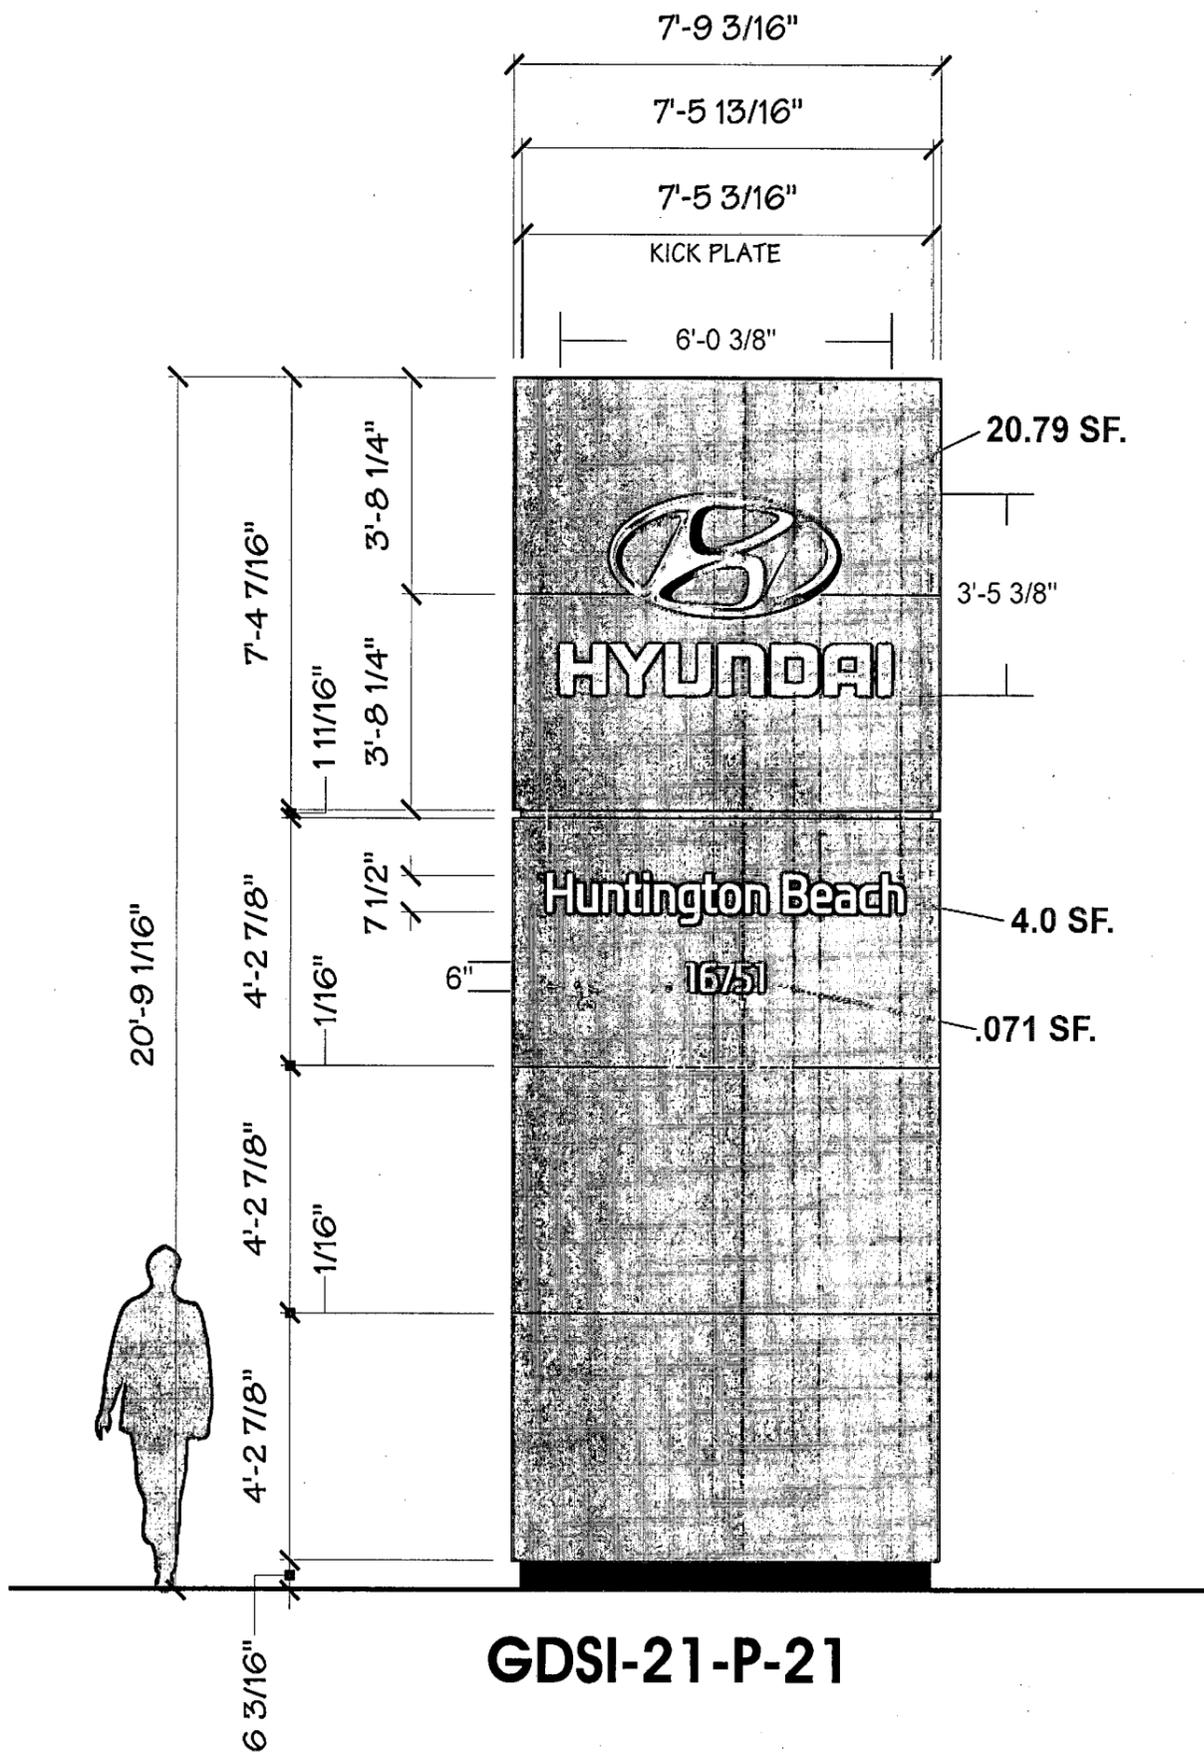

GDSI-21-P-21

Site ID: CAH17 Huntington Beach Hyundai		Drawn by: MAH
	AGI Rep: JWB	<p>This document is the sole property of Architectural Graphics, Inc. and all design, manufacturing, reproduction, use and sale rights regarding the same are expressly forbidden. It is submitted under a confidential relationship, for a special purpose, and the recipient, by accepting this document assumes custody and agrees that this document will not be copied or reproduced in whole or in part, nor its contents revealed in any manner or to any person except for the purpose for which it was tendered, nor any special features peculiar to this design be incorporated in other projects.</p> <p>2655 International Pkwy., Virginia Beach, VA 23452 PHONE: (757) 427-1900 - Fax (757) 430-1297 www.AGISign.com</p>
	Scale: 1/4"=1'	
	Date: 11/3/15	

AGI YOUR IMAGE. OUR PRIORITY.

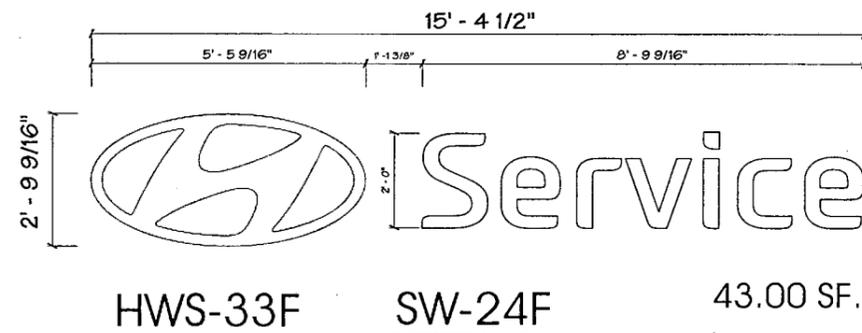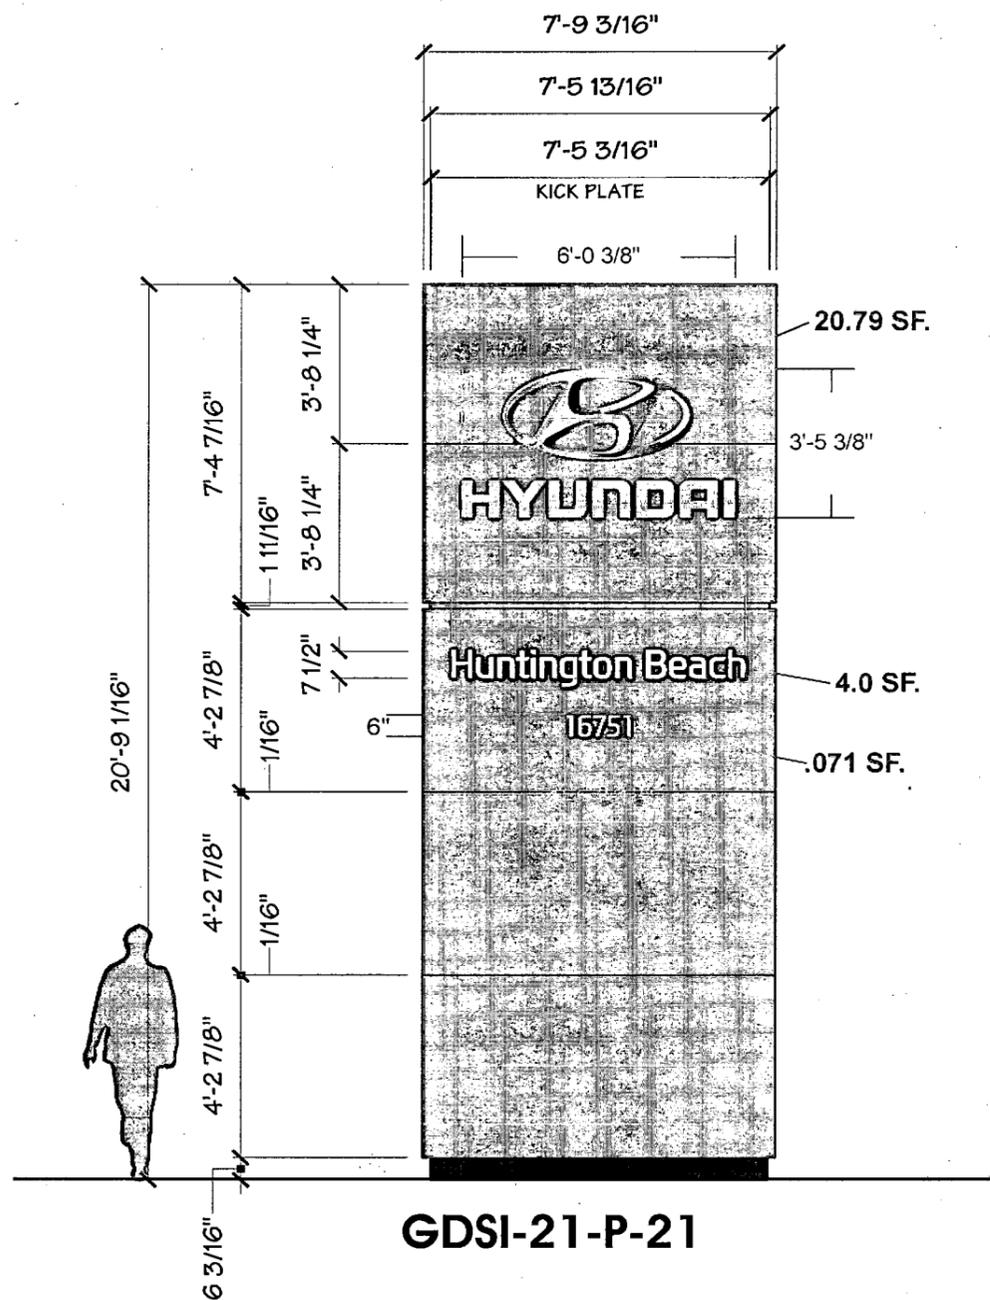

16751 Beach Boulevard, Huntington Beach, CA



	Location: CAH17 Huntington Beach AGI Rep: J.B. Drawn by: MAH	
	Survey ID: N/A	Project Title: Hyundai GDSI
	Site ID: N/A	Scale: NTS
	Date: 9/3/15	Date Revised:

AGI YOUR IMAGE. OUR PRIORITY.

Architectural Graphics, Inc.

2655 International Pkwy., Virginia Beach, VA 23452
 PHONE: (757) 427-1900 - Fax (757) 430-1297
 www.AGISign.com

This document is the sole property of Architectural Graphics, Inc. and all design, manufacturing, reproduction, use and sale rights regarding the same are expressly forbidden. It is submitted under a confidential relationship, for a special purpose, and the recipient, by accepting this document assumes custody and agrees that this document will not be copied or reproduced in whole or in part, nor its contents revealed in any manner or to any person except for the purpose for which it was tendered, nor any special features peculiar to this design be incorporated in other projects.

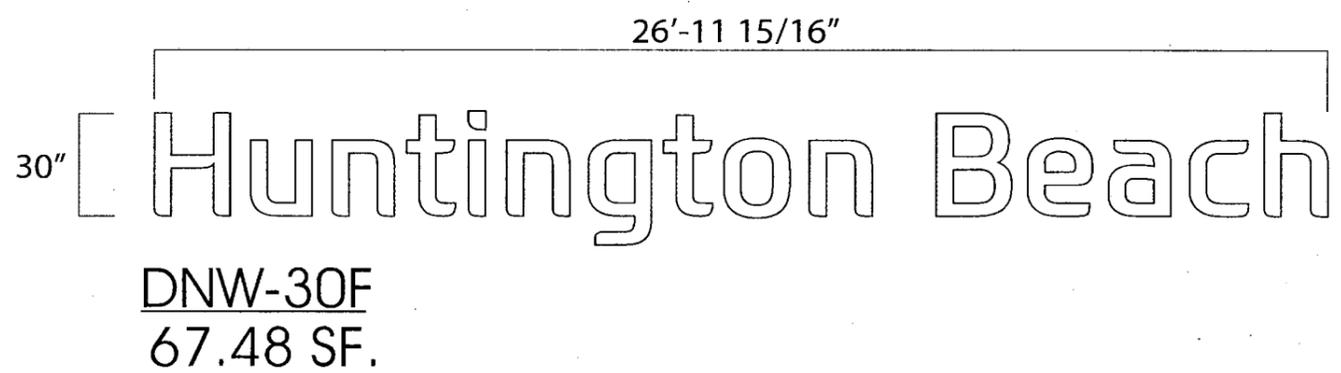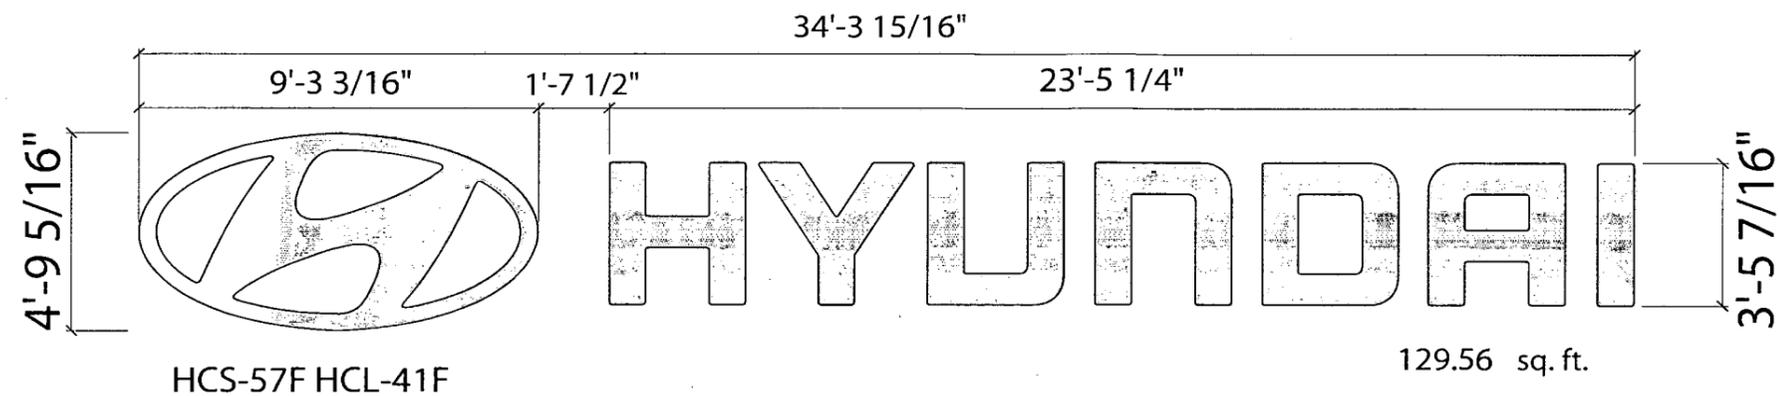

16751 Beach Boulevard, Huntington Beach, CA



Location: CAH17 Huntington Beach

AGI Rep: J.B.

Drawn by: MAH

Survey ID: N/A

Project Title: Hyundai GDSI

Site ID: N/A

Scale: NTS

Date: 9/3/15

Date Revised:

This document is the sole property of Architectural Graphics, Inc. and all design, manufacturing, reproduction, use and sale rights regarding the same are expressly forbidden. It is submitted under a confidential relationship, for a special purpose, and the recipient, by accepting this document assumes custody and agrees that this document will not be copied or reproduced in whole or in part, nor its contents revealed in any manner or to any person except for the purpose for which it was tendered, nor any special features peculiar to this design be incorporated in other projects.

AGI YOUR IMAGE. OUR PRIORITY.


2655 International Pkwy., Virginia Beach, VA 23452
 PHONE: (757) 427-1900 - Fax (757) 430-1297
 www.AGISign.com

Project Title
HYUNDAI BRONZE


Date **05.07.15**

AGI EoR **M. ALAMELDIN**
 Lead Drafter **NJC**
 Drawn By **FKN/LAT**
 Project Mgr. **J. MUNSEY**


General Sign Specifications
 Interior Exterior
 Single Faced Double Faced
 Non-Illuminated
 Illuminated
 120/277 Volts 5.05 Amps(+/-)
 Location **XXX**
 Windload **100 MPH / IBC 2009**

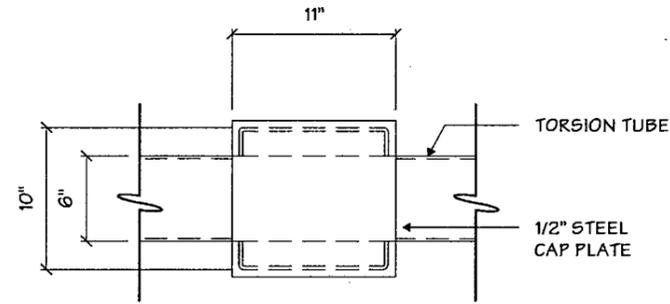


1 CAP PLATE DETAIL
4 1" = 1'-0"

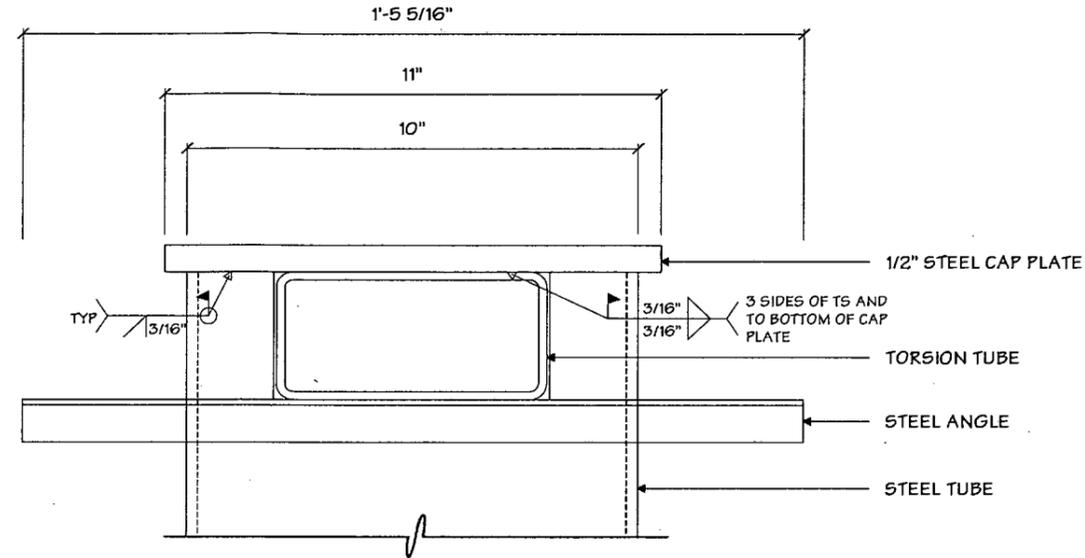

2 CAP PLATE SECTION DETAIL
4 1/4" = 1"

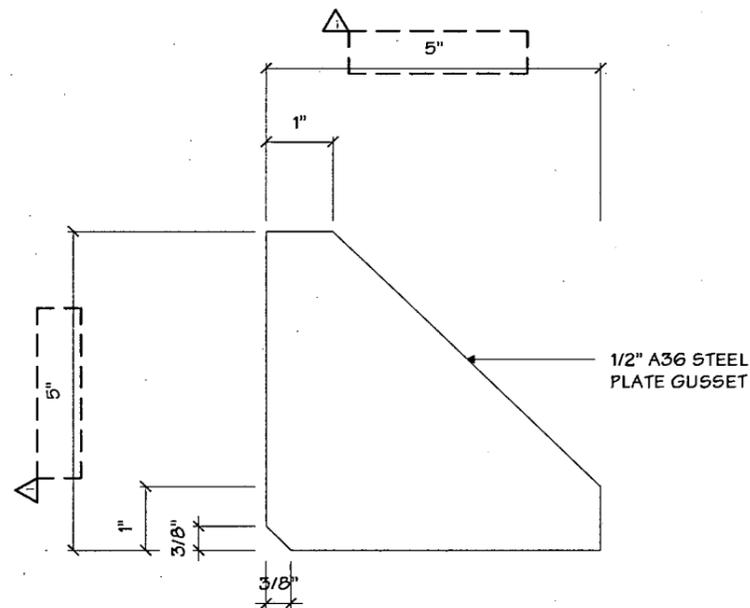

3 GUSSET @ BASE PLATE
4 3/8" = 1"

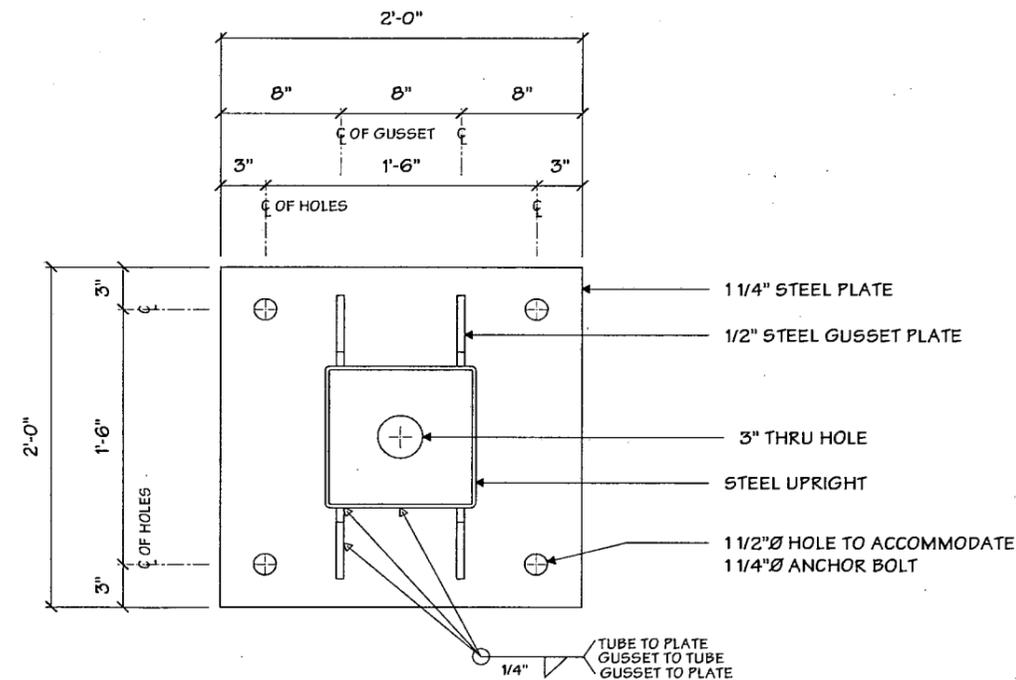

4 BASE PLATE DETAIL
4 1" = 1'-0"

Drawing Revisions	Date	Change
1	08.19.15	CHANGED GUSSET PLATE SIZE
2		
3		
This document is the sole property of Architectural Graphics, Inc., and all design, manufacturing, reproduction, use and title rights regarding the same are expressly forbidden. It is submitted under a confidential relationship, for a special purpose, and the recipient, by accepting this document assumes custody and agrees that this document will not be copied or reproduced in whole or in part, nor its contents revealed in any manner or to any person except for the purpose for which it was rendered, nor any special features peculiar to this design be incorporated in other projects.

Code **14942** Type **A**
 Sign Type **GDSI-21-P-21-100** PG. #: **4**

Project Title
HYUNDAI BRONZE

Date **05.07.15**


AGI EoR **M. ALAMELDIN**
 Lead Drafter **NJC**
 Drawn By **FKN/LAT**
 Project Mgr. **J. MUNSEY**

General Sign Specifications
 Interior Exterior
 Single Faced Double Faced
 Non-Illuminated
 Illuminated
 120/277 Volts 5.05 Amps(+/-)
 Location **XXX**
 Windload **100 MPH / IBC 2009**


Drawing Revisions	Change
Drawn By	Date
1	
2	
3	
4	
5	
6	
7	
8	
9	

This document is the sole property of Architectural Graphics, Inc., and all design, manufacturing, reproduction, use and sale rights regarding the same are expressly forbidden. It is submitted under a confidential relationship, for a special purpose, and the recipient, by accepting this document assumes custody and agrees that this document will not be copied or reproduced in whole or in part, nor its contents revealed in any manner or to any person except for the purpose for which it was tendered, nor any special features peculiar to this design be incorporated in other projects.

Code	14942	Type	A
Sign Type	GDSI-21-P-21-100	PG. #:	5

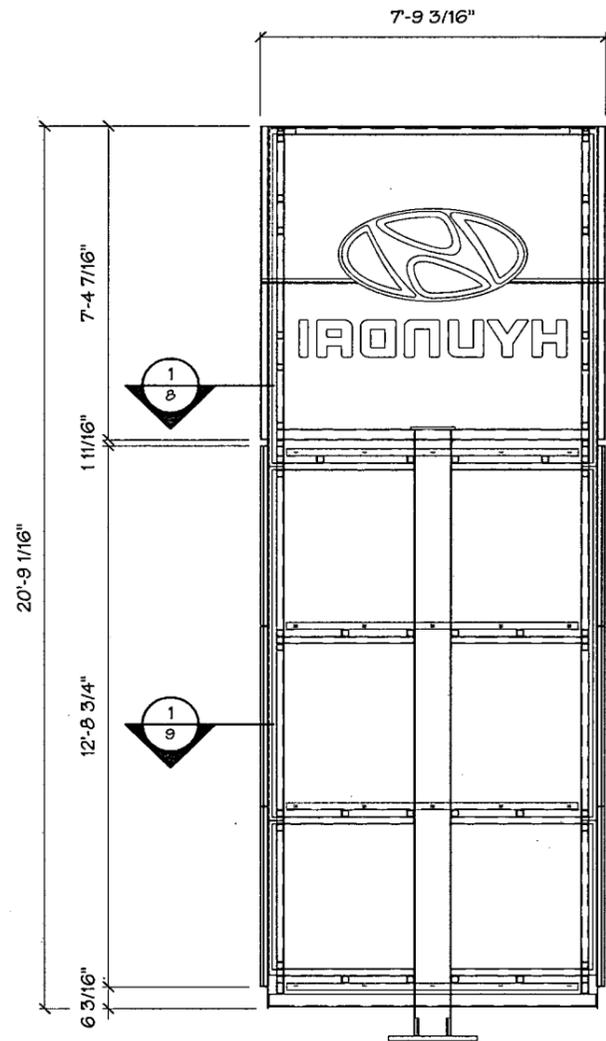

1 FRONT SECTION
 1/4" = 1'-0"

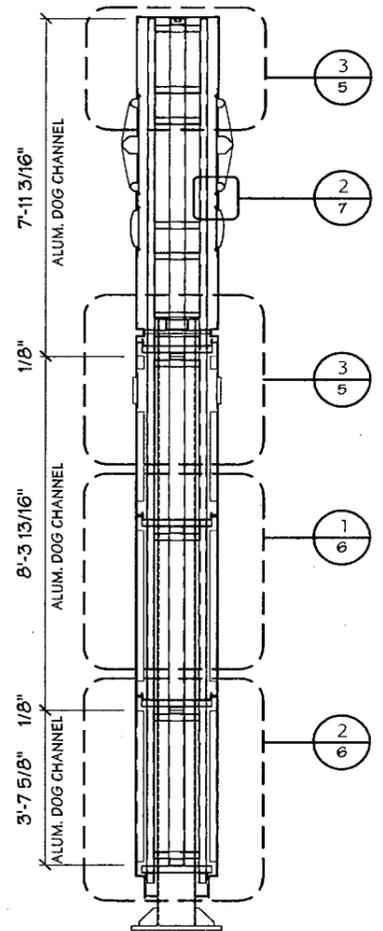


2 SIDE SECTION
 1/4" = 1'-0"

HINGED ACM FACES
 2" X 2" X 3/16" ALUM. ANGLE FRAME TAPED TO ACM PANEL W/ 3M #4941 VHB TAPE
 4 3/8" X 3" X 1/8" BRAKE FORMED ALUM. DOG CHANNEL MECHANICALLY FASTENED TO STEEL TUBE W/ #8 S.S. TEK SCREW

4MM ACM FACE
 1/4"-20 ALUM. ALL-THREED STUD, NUT LOCK WASHER & FLAT WASHER SECURED W/ SILICONE
 HYU PUNCH CLIP FASTENED TO PERFORATED STUD PADS
 HYUNDAI .177" FORMED CLEAR ARCYLIC LOGO & BACKER

BRAKE FORMED Z-CLIP MECHANICALLY FASTENED TO STEEL ANGLE W/ #10 S.S.H.H. TEK SCREW
 4MM ACM PANEL SECURED TO ALUM. Z-CLIP W/ #8 S.S.C.S. SCREW
 2" X 2" X 3/16" ALUM. ANGLE SECURED TO ACM PANEL W/ 3M #4941 VHB TAPE
 1/4" - 20 PERFORATED PAD W/ STUD VERSILOCKED TO INSIDE OF ACM
 3/4" PUSH THRU CLEAR ACRYLIC
 4 3/8" X 3" X 1/8" BRAKE FORMED ALUM. DOG CHANNEL MECHANICALLY FASTENED TO STEEL TUBE W/ #8 S.S. TEK SCREW

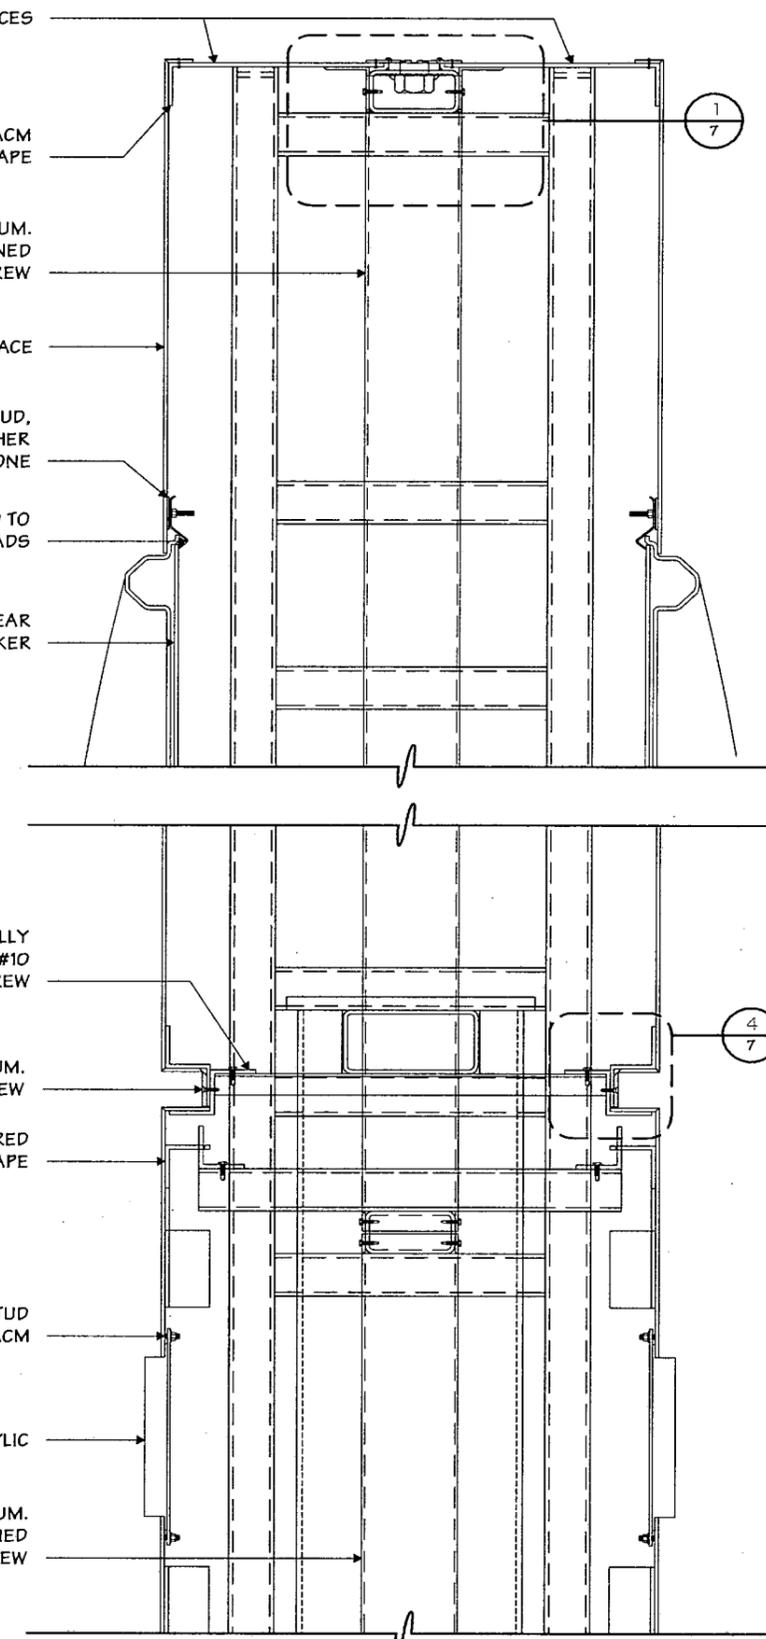

3 BLOW-UP DETAIL
 1/8" = 1"

AGI Architectural Graphics Incorporated
 2655 International Parkway
 P.O. Box 9175
 Virginia Beach, VA 23450
 (757) 427-1900


Project Title
HYUNDAI BRONZE

Date **05.07.15**

AGI EoR **M. ALAMELDIN**
 Lead Drafter **NJC**
 Drawn By **FKN/LAT**
 Project Mgr. **J. MUNSEY**

General Sign Specifications

Interior Exterior
 Single Faced Double Faced
 Non-Illuminated
 Illuminated
 120/277 Volts 5.05 Amps(+/-)
 Location XXX
 Windload 100 MPH / IBC 2009

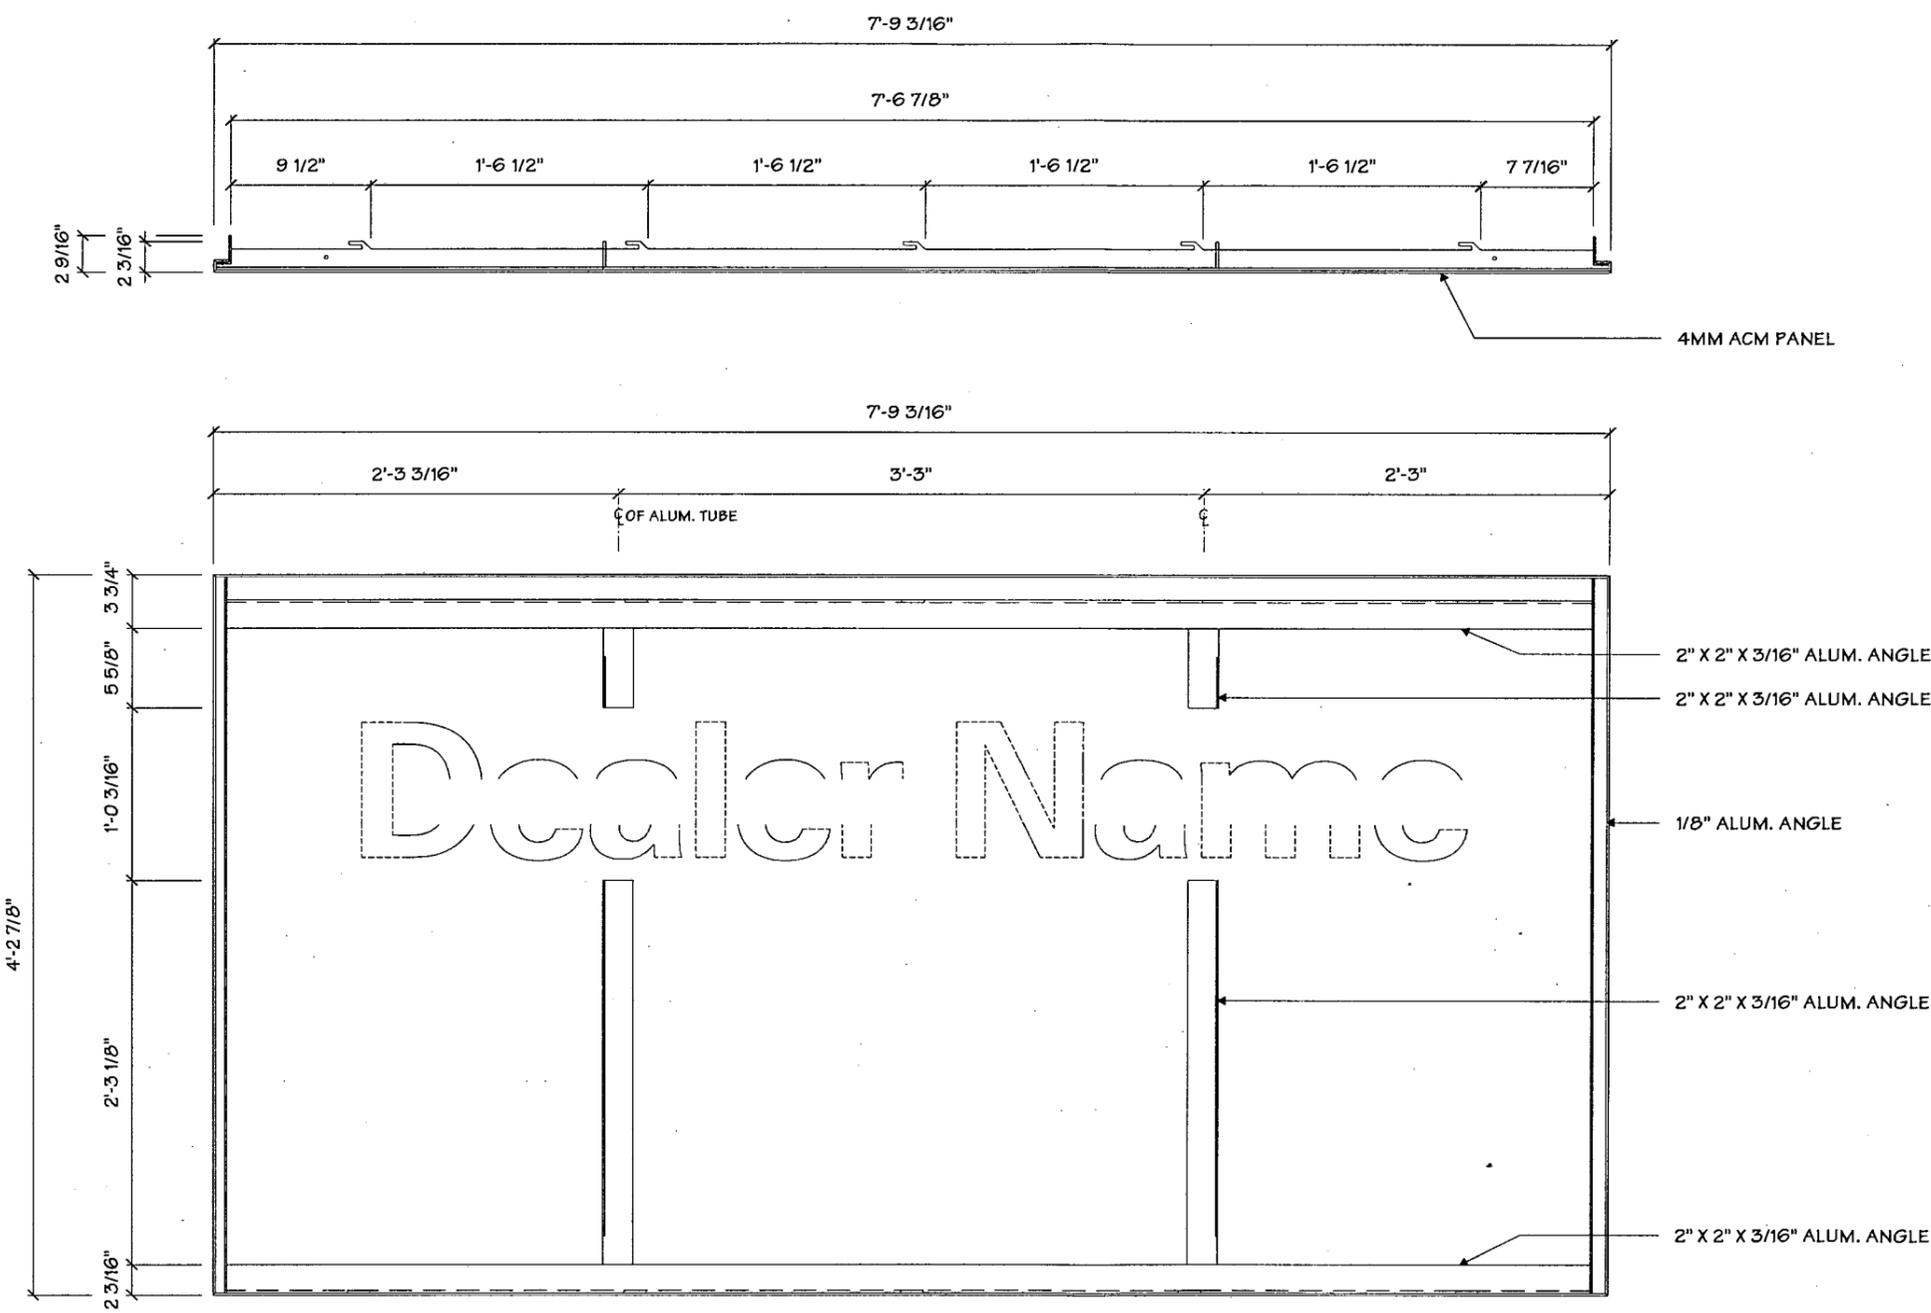

1 TOP DEALER NAME ACM FACE PANEL DETAIL
 12 1" = 1' - 0"

Drawing Revisions	Date	Change	
			Drawn By
1			FKN
2			
3			
4			
5			
6			
7			
8			
9			
10			

This document is the sole property of Architectural Graphics, Inc., and all design, manufacturing, reproduction, use and sale rights regarding the same are expressly forbidden. It is submitted under a confidential relationship, for a special purpose, and the recipient, by accepting this document assumes custody and agrees that this document will not be copied or reproduced in whole or in part, nor its contents revealed in any manner or to any person except for the purpose for which it was tendered, nor any special features peculiar to this design be incorporated in other projects.

Code **14942** Type **A**

Sign Type **GDSI-21-P-21-100** PG. #: **12**

AGI Architectural Graphics Incorporated
 2655 International Parkway
 P.O. Box 9175
 Virginia Beach, VA 23450
 (757) 427-1900

Project Title
HYUNDAI BRONZE

Date **05.07.15**


AGI EoR **M. ALAMELDIN**
 Lead Drafter **NJC**
 Drawn By **FKN/LAT**
 Project Mgr. **J. MUNSEY**

General Sign Specifications

Interior Exterior
 Single Faced Double Faced


Non-Illuminated
 Illuminated

120/277 Volts 5.05_Amps(+/-)
 Location XXX
 Windload 100 MPH / IBC 2009

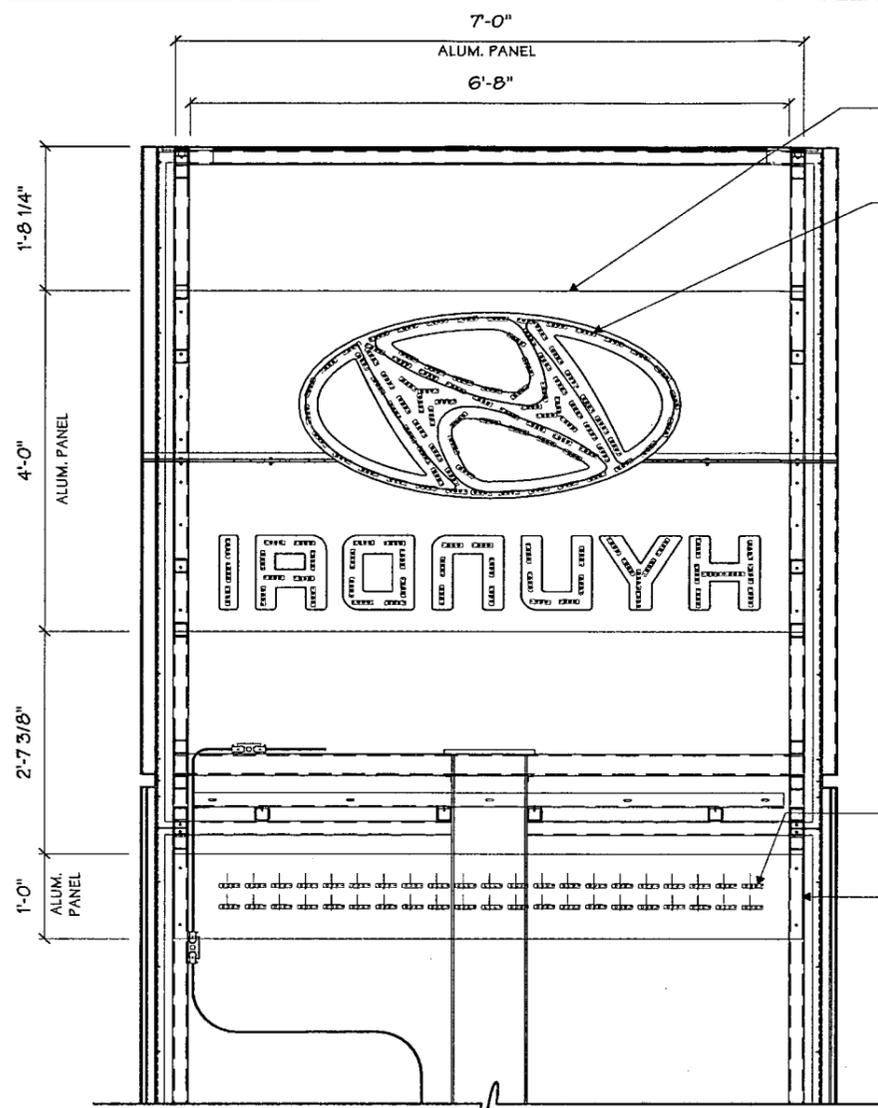

.063" BRAKEFORMED ALUM. PANEL
 MECHANICALLY FASTENED TO STEEL TUBE
 W/ #10 S.S.H.H. SCREWS


(116) AGILIGHT PRO115 6500K 'WHITE'
 LED MODULES MOUNTED TO ALUM. PANEL

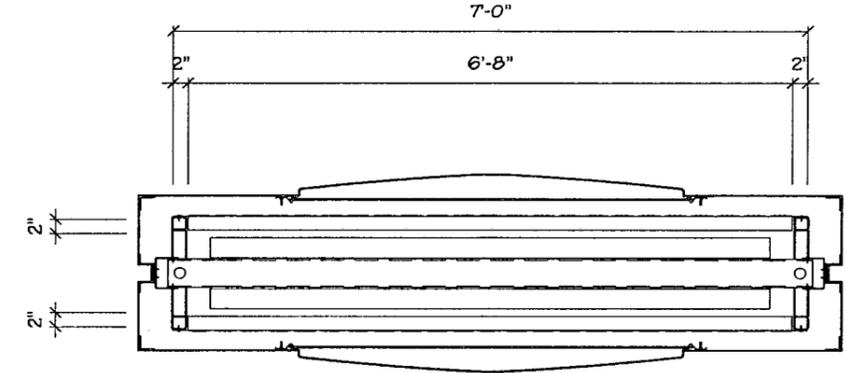

2 ALUM. PANEL DETAIL
 17 1/2" = 1'-0"

(42) AGILIGHT PRO115 6500K 'WHITE'
 LED MODULES MOUNTED TO ALUM. PANEL

.063" BRAKEFORMED ALUM. PANEL
 MECHANICALLY FASTENED TO STEEL TUBE
 W/ #10 S.S.H.H. SCREWS

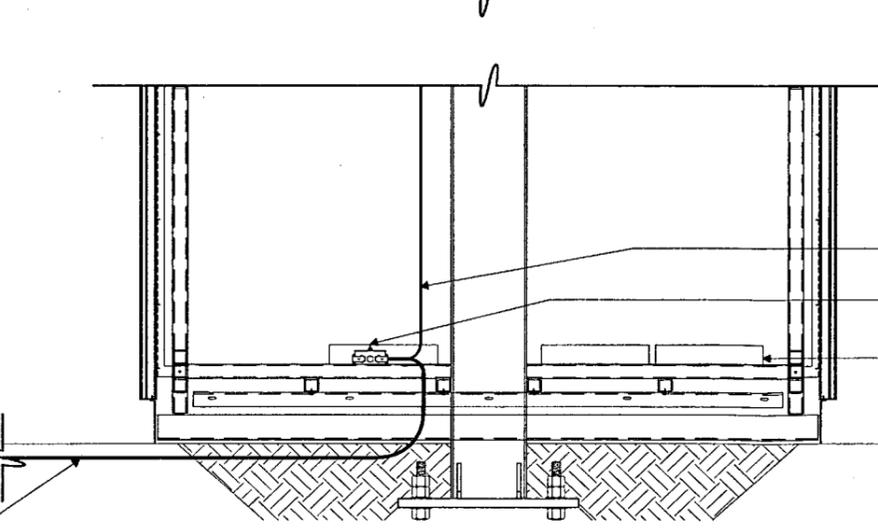

3/8" 12 GA FLEX CONDUIT

DISCONNECT SWITCH W/ J-BOX

(3) AGILIGHT POWER SUPPLY

1 ELECTRICAL DETAIL
 17 1/2" = 1'-0"

WEATHERPROOF J-BOX
 PROVIDED 8'-0" FROM
 THE SIGN BY DEALER
 OR DEALER G.C.

DEDICATED CIRCUIT TO
 J-BOX BY THE DEALER
 OR DEALER G.C.

8'-0" 14 GA LONG FLEXIBLE
 LIQUID TITE CONDUIT

Drawing Revisions	Change	Date	Drawn By
	1		
2			FKN
3			FKN
4			FKN
5			FKN
6			FKN
7			FKN
8			FKN

This document is the sole property of Architectural Graphics, Inc., and all design, manufacturing, reproduction, use and sale rights regarding the same are expressly forbidden. It is submitted under a confidential relationship, for a special purpose, and the recipient, by accepting this document assumes custody and agrees that this document will not be copied or reproduced in whole or in part, nor its contents revealed in any manner or to any person except for the purpose for which it was tendered, nor any special features peculiar to this design be incorporated in other projects.

Code	14942	Type	A
Sign Type	GDSI-21-P-21-100	PG. #:	17

Project Title
HYUNDAI BRONZE

Date **05.07.15**

AGI EoR **M. ALAMELDIN**
 Lead Drafter **NJC**
 Drawn By **FKN/LAT**
 Project Mgr. **J. MUNSEY**

General Sign Specifications

Interior Exterior
 Single Faced Double Faced
 Non-Illuminated
 Illuminated

120/277 Volts 5.05_Amps(+/-)
 Location XXX
 Windload 100 MPH / IBC 2009

Change	Date	By	Description
1	08.19.15	FKN	CHANGED DEPTH OF SUBGRADE

This document is the sole property of Architectural Graphics, Inc., and all design, manufacturing, reproduction, use and sale rights regarding the same are expressly forbidden. It is submitted under a confidential relationship, for a special purpose, and the recipient, by accepting this document assumes custody and agrees that this document will not be copied or reproduced in whole or in part, nor its contents revealed in any manner or to any person except for the purpose for which it was tendered, nor any special features peculiar to this design be incorporated in other projects.

Code **14942** Type **A**

Sign Type **GDSI-21-P-21-100** PG. #: **18**






NOTES:
 ALL STEEL BELOW GRADE (INCLUDING EXPOSED ANCHOR BOLTS) SHALL BE COATED WITH CARBOLINE BITUMASTIC 50 COAL TAR OR EQUAL AFTER INSTALLATION AND PRIOR TO LANDSCAPING.

MATERIAL SPECIFICATIONS:
 (UNLESS OTHERWISE NOTED)

CONCRETE - 3000 PSI
 SPREAD FOUNDATION(5.8 CUBIC YARDS)
 CAISSON FOUNDATION(2.5 CUBIC YARDS)
 REINFORCING - GRADE 60 W/ 3" MIN. COVER
 DO NOT WELD REBAR

REBAR SCHEDULE
 SPREAD FOUNDATION

PLACEMENT	SIZE	SPACING	QUANTITY
LONG BOTTOM STEEL	#6	15"	4
LONG TOP STEEL	#4	15"	4
BOTTOM CROSS STEEL	#4	15"	7
TOP CROSS STEEL	#4	15"	7

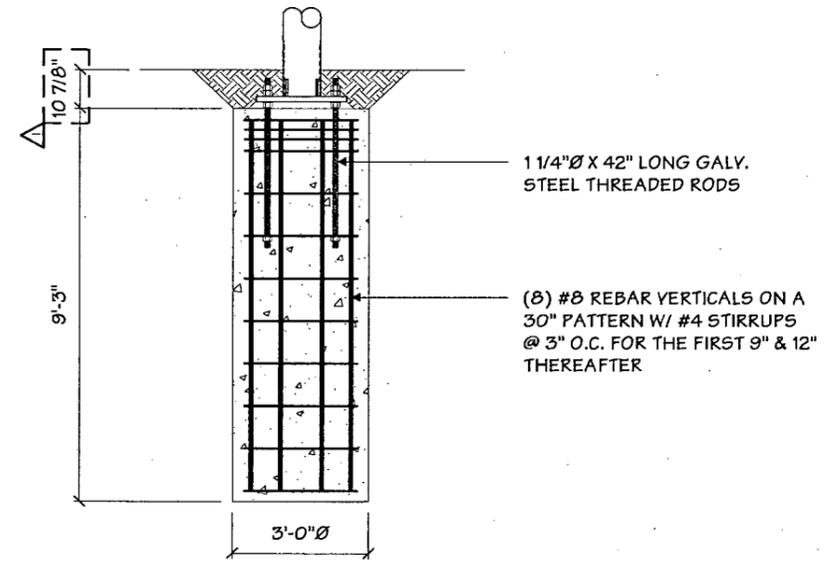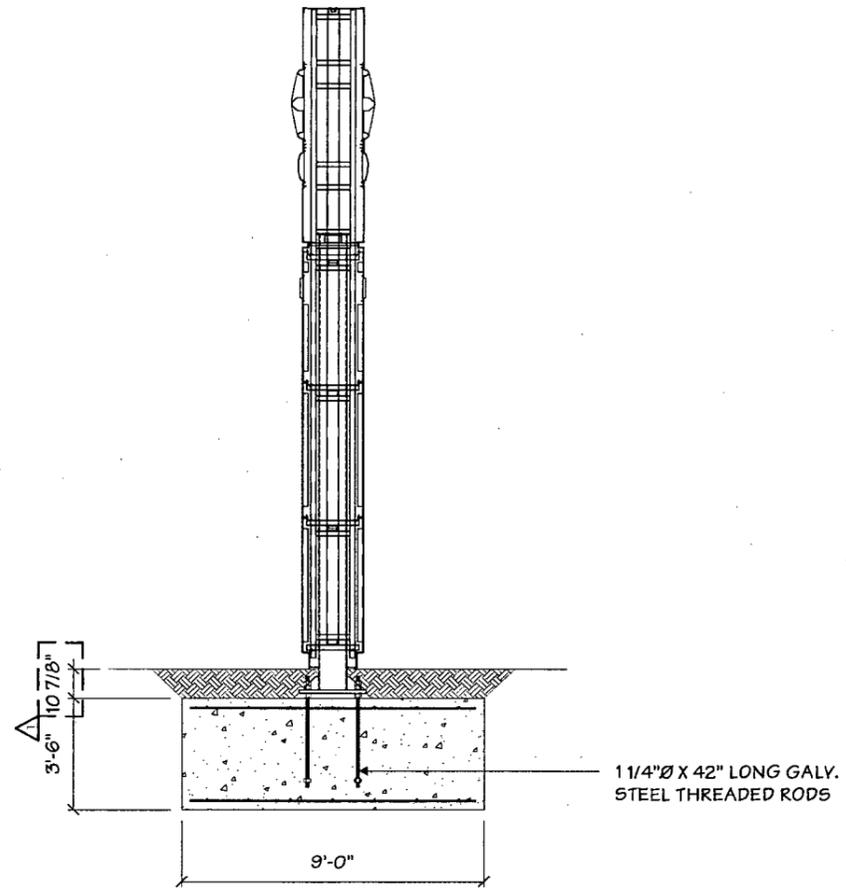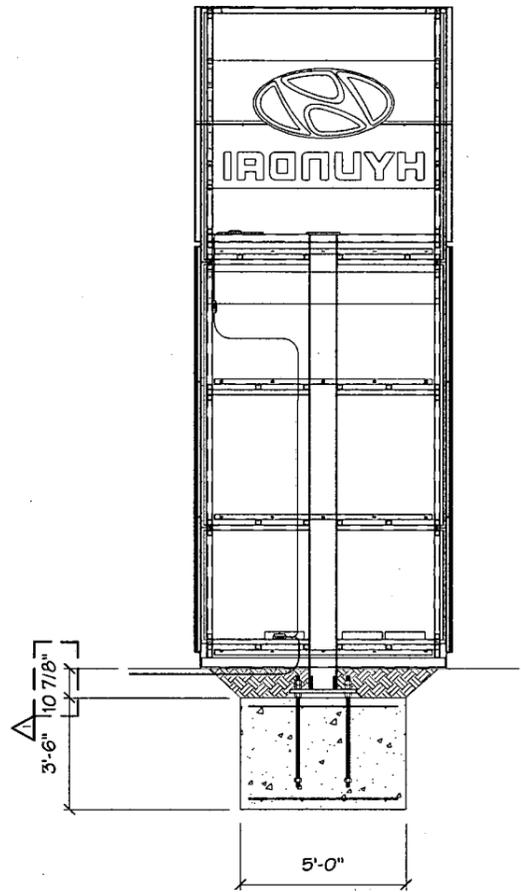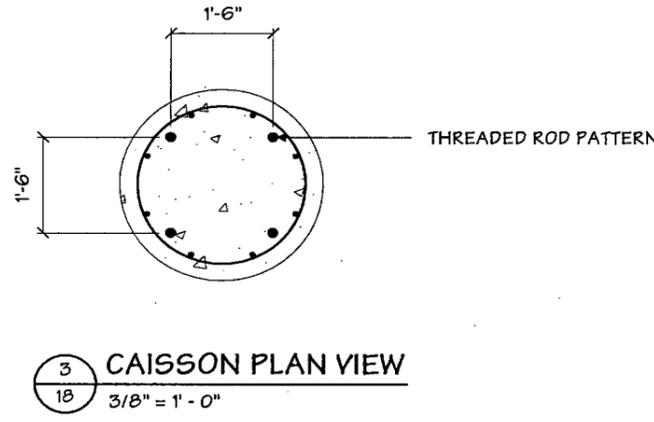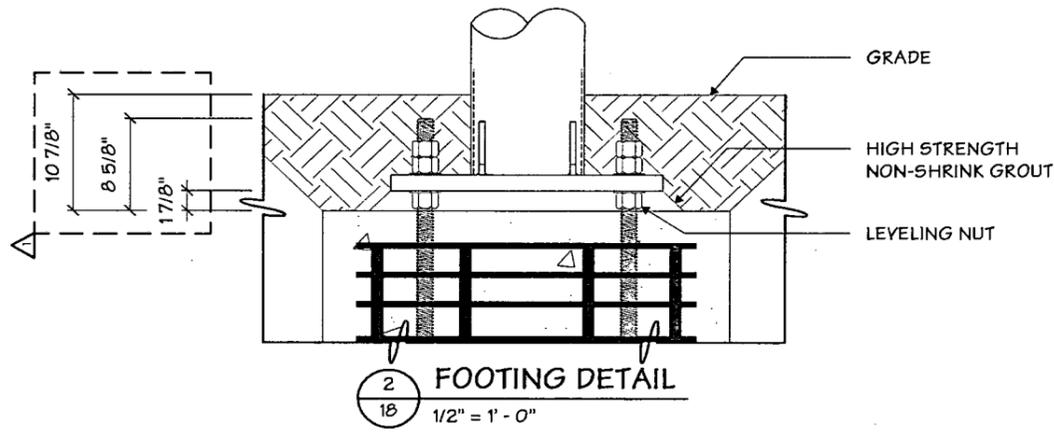


Project Title
HYUNDAI BRONZE

Date **05.07.15**


AGI EoR **M. ALAMELDIN**
 Lead Drafter **NJC**
 Drawn By **FKN/LAT**
 Project Mgr. **J. MUNSEY**

General Sign Specifications


Interior Exterior
 Single Faced Double Faced
 Non-Illuminated
 Illuminated
 120/277 Volts 5.05 Amps(+/-)
 Location XXX
 Windload 100 MPH / IBC 2009

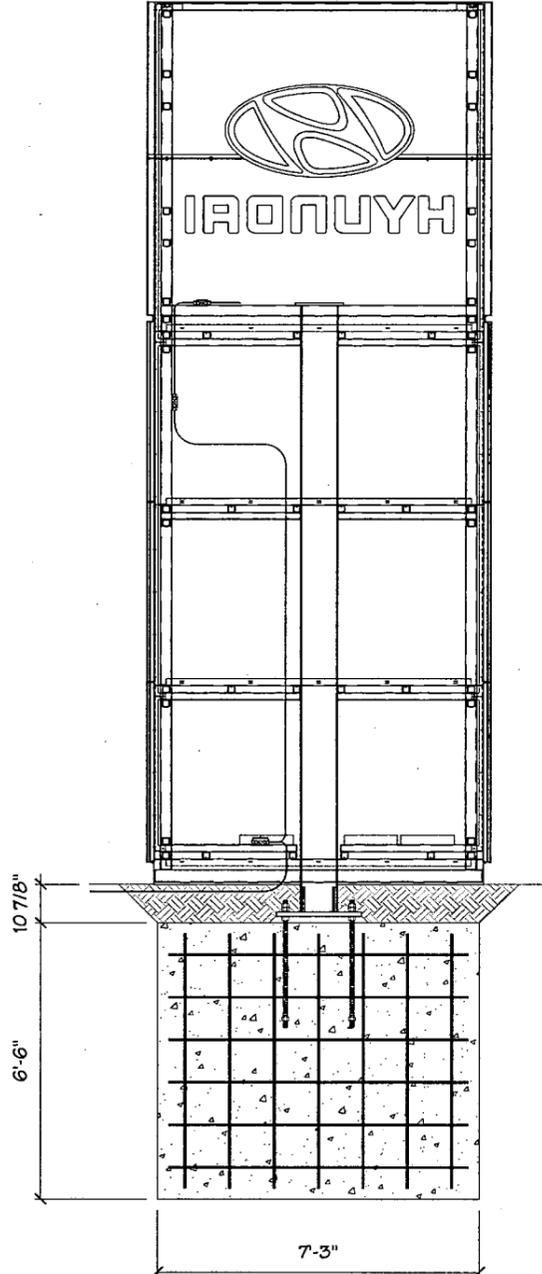


1
 19 **EXISTING FOUNDATION LAYOUT**
 3/16" = 1' - 0"

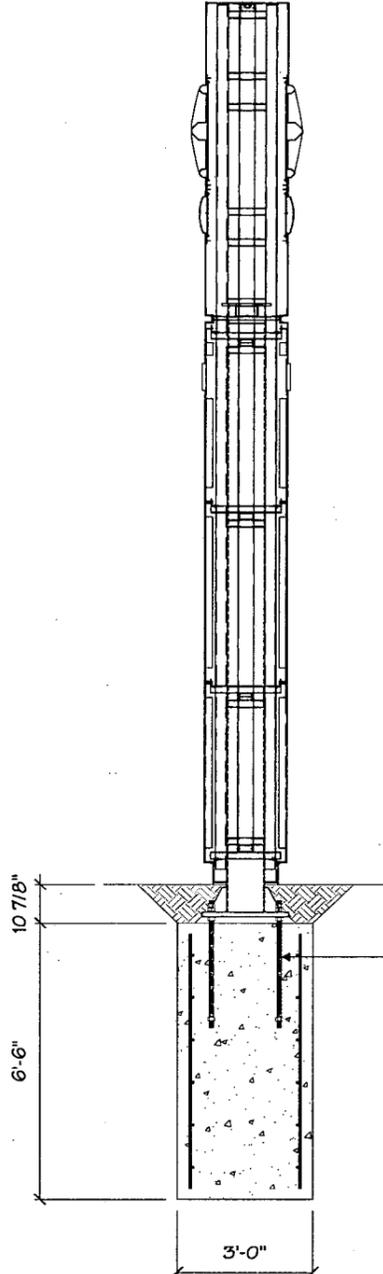


4
 19 **EXISTING FOUNDATION DETAIL - CAISSON**
 1/4" = 1' - 0"

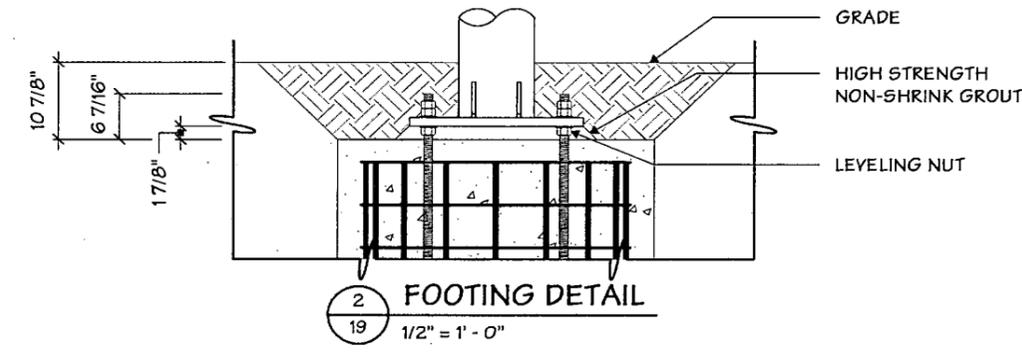

2
 19 **FOOTING DETAIL**
 1/2" = 1' - 0"

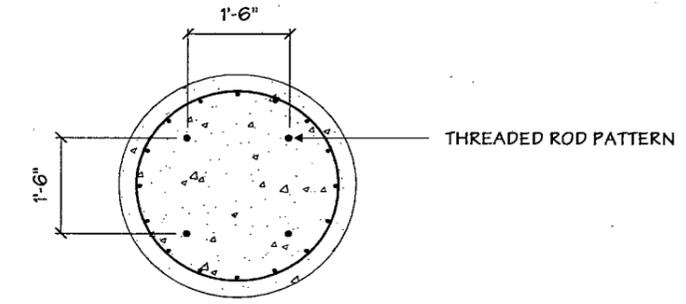

3
 19 **CAISSON PLAN VIEW**
 3/8" = 1' - 0"

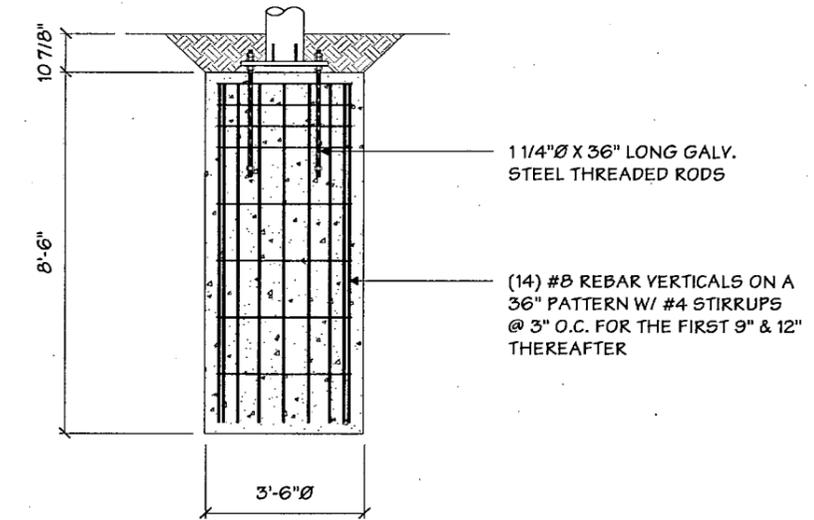


Drawing Revisions	Change
Drawn By	Date
1	
2	
3	
4	
5	
6	
7	
8	
9	
10	
11	
12	
13	
14	
15	
16	
17	
18	
19	


This document is the sole property of Architectural Graphics, Inc., and all design, manufacturing, reproduction, use and title rights regarding the same are expressly forbidden. It is submitted under a confidential relationship, for a special purpose, and the recipient, by accepting this document assumes custody and agrees that this document will not be copied or reproduced in whole or in part, nor its contents revealed in any manner or to any person except for the purpose for which it was tendered, nor any special features peculiar to this design be incorporated in other projects.

Code **14942** Type **A**

Sign Type **GDSI-21-P-21-100** PG. #: **19**

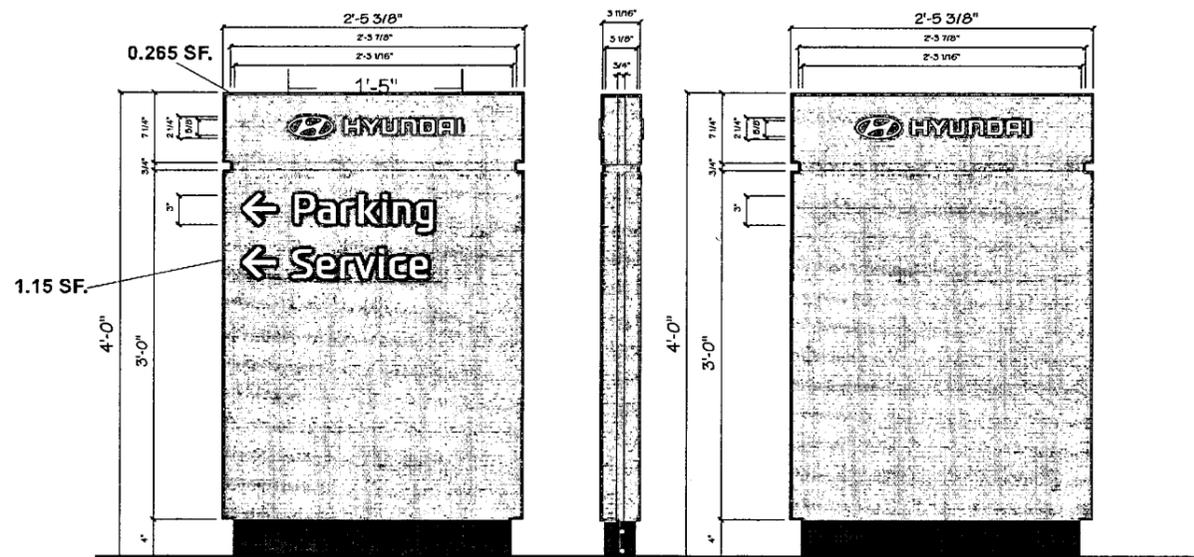

GDSI-DIR-48

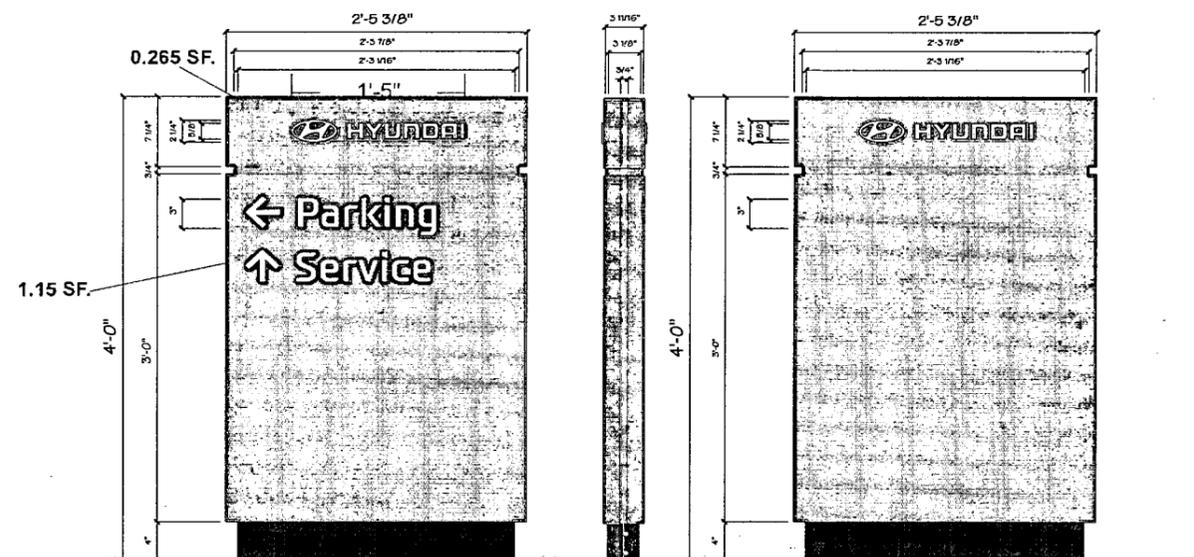

GDSI-DIR-48

16751 Beach Boulevard, Huntington Beach, CA



Location: CAH17 Huntington Beach

AGI Rep: J.B.

Drawn by: MAH

Survey ID: N/A

Project Title: Hyundai GDSI

Site ID: N/A

Scale: NTS

Date: 9/3/15

Date Revised:

This document is the sole property of Architectural Graphics, Inc. and all design, manufacturing, reproduction, use and sale rights regarding the same are expressly forbidden. It is submitted under a confidential relationship, for a special purpose, and the recipient, by accepting this document assumes custody and agrees that this document will not be copied or reproduced in whole or in part, nor its contents revealed in any manner or to any person except for the purpose for which it was tendered, nor any special features peculiar to this design be incorporated in other projects.

**AGI YOUR IMAGE.
OUR PRIORITY.**

2655 International Pkwy., Virginia Beach, VA 23452
PHONE: (757) 427-1900 - Fax (757) 430-1297
www.AGISign.com

NOTE:
1.) SEE SCALED GRAPHIC LAYOUT FOR EXACT MESSAGE
AT EACH LOCATION


AGI Architectural Graphics Incorporated
2655 International Parkway
P.O. Box 9175
Virginia Beach, VA 23450
(757) 427-1900

Project Title
HYUNDAI BRONZE


Date **03.10.15**

AGI EoR **M. ALAMELDIN**
Lead Drafter **NJC**
Drawn By **FKN/NJC**
Project Mgr. **S. STACK**

General Sign Specifications
 Interior Exterior
 Single Faced Double Faced
 Non-Illuminated
 Illuminated
X.X Volts X.X Amps(+/-)
 Location XXX
 Windload 90 MPH / IBC 2009

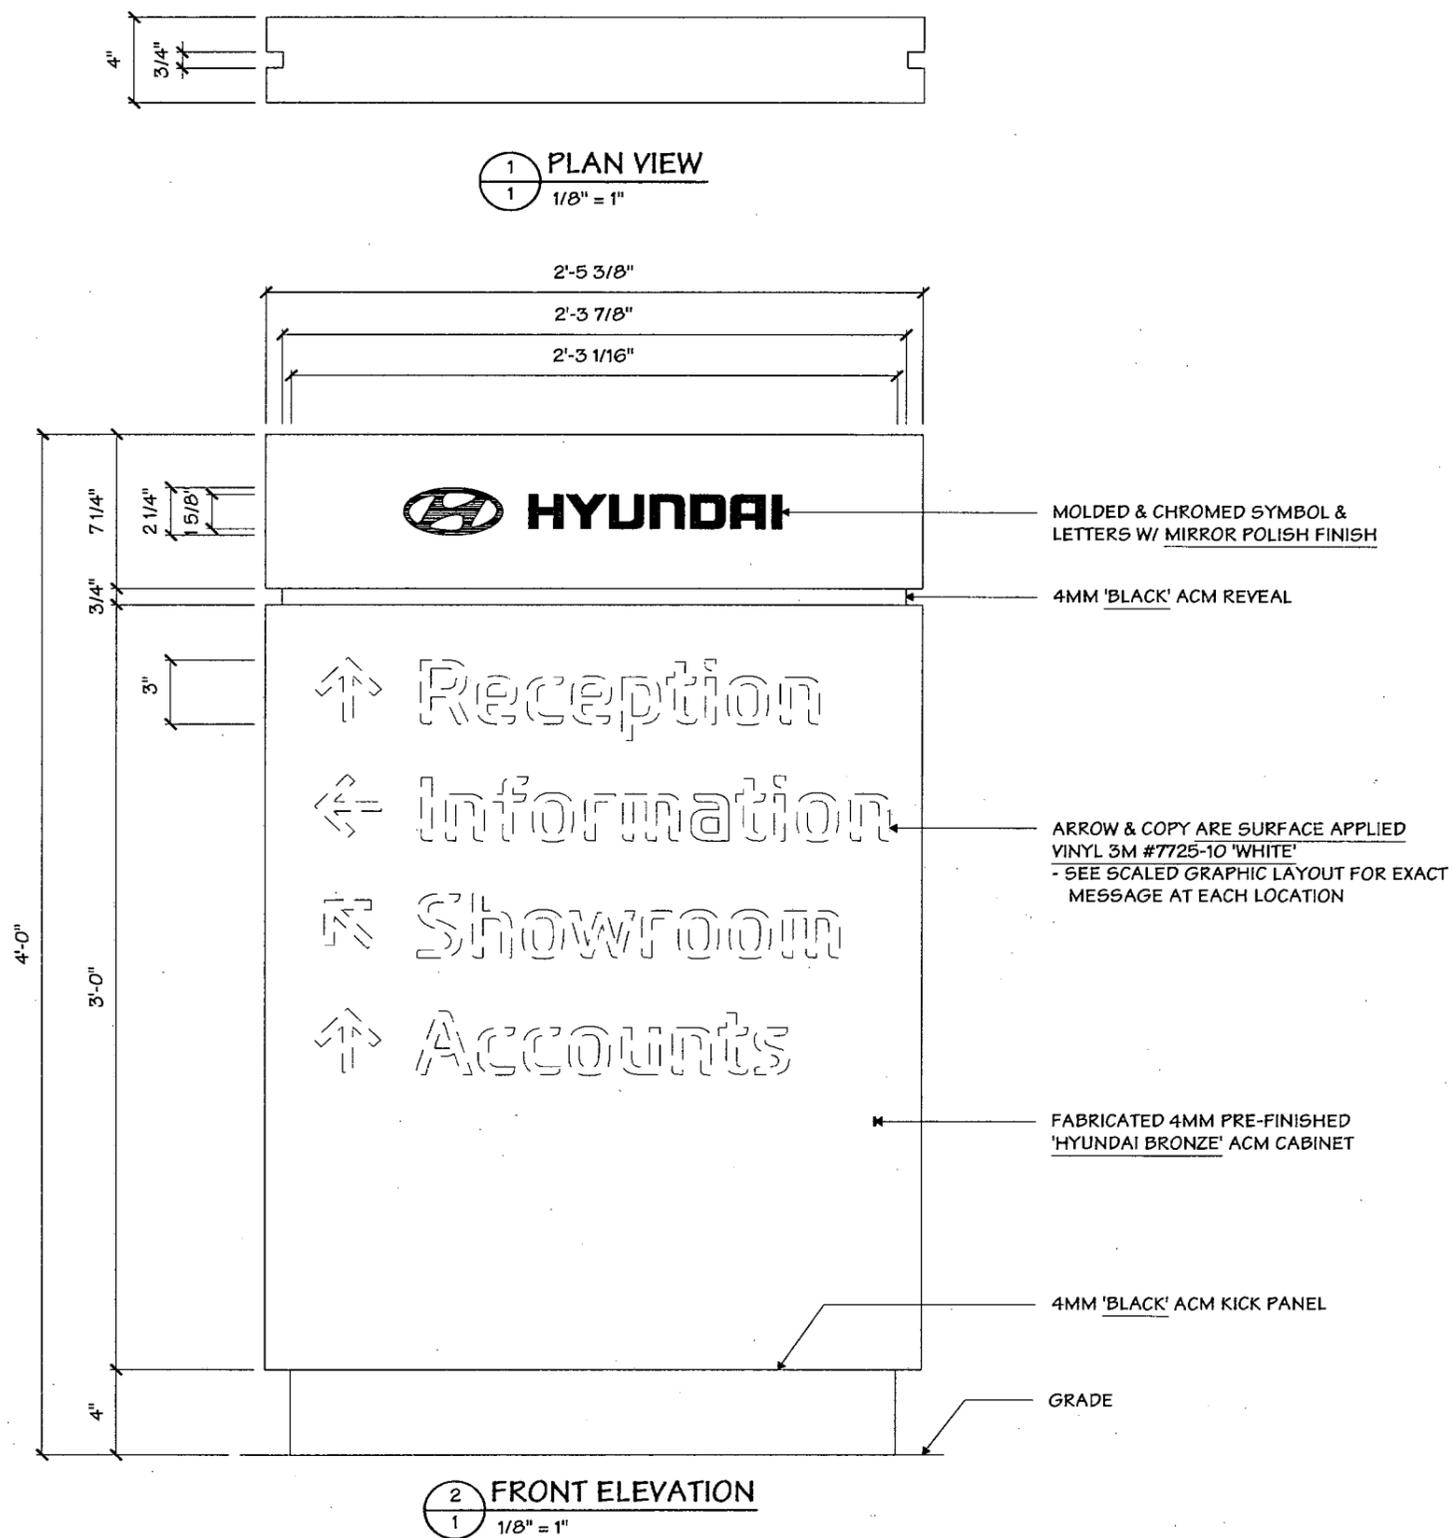

2 FRONT ELEVATION
1/8" = 1"

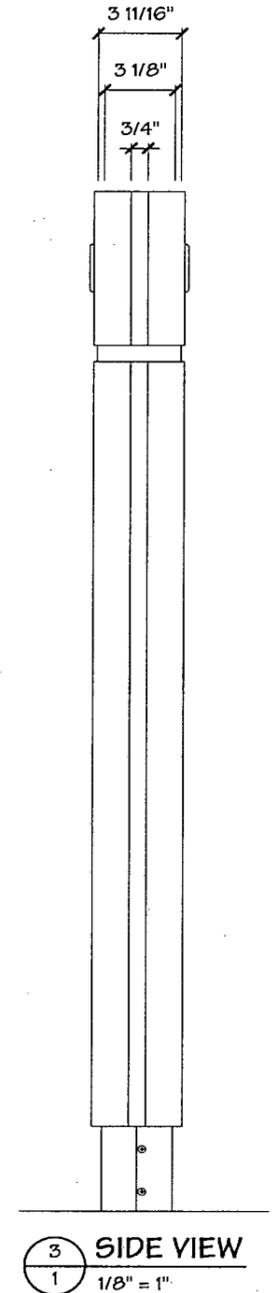

Drawing Revisions	Date	Change
1		
2		
3		
4		
5		
6		
7		
8		
9		

This document is the sole property of Architectural Graphics, Inc., and all design, manufacturing, reproduction, use and sale rights regarding the same are expressly forbidden. It is submitted under a confidential relationship, for a special purpose, and the recipient, by accepting this document assumes custody and agrees that this document will not be copied or reproduced in whole or in part, nor its contents revealed in any manner or to any person except for the purpose for which it was tendered, nor any special features peculiar to this design be incorporated in other projects.

Code **14942** Type **A**

Sign Type **GDSI-DIR-48** PG. #: **1**

AGI Architectural Graphics Incorporated
 2655 International Parkway
 P.O. Box 9175
 Virginia Beach, VA 23450
 (757) 427-1900


Project Title
 HYUNDAI BRONZE

Date 03.10.15

AGI EoR M. ALAMELDIN
Lead Drafter NJC
Drawn By FKN/NJC
Project Mgr. S. STACK

General Sign Specifications

Interior Exterior
 Single Faced Double Faced
 Non-Illuminated
 Illuminated
 X Volts X Amps(+/-)
Location XXX
Windload 90 MPH / IBC 2009

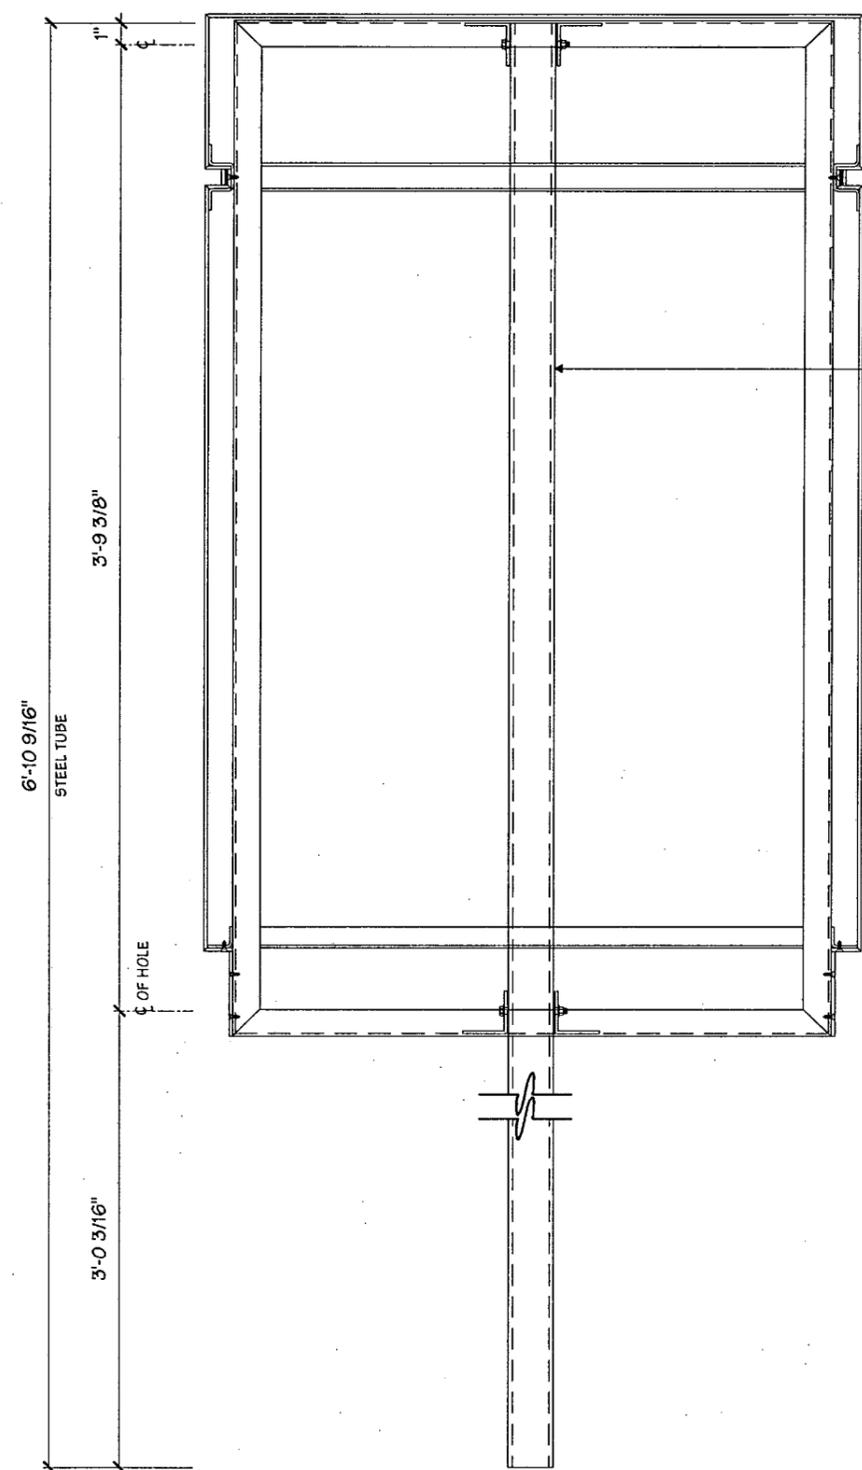

1 FRONT SECTION
 2 1/8" = 1"

5/16" HOLE TO ACCOMMODATE
 1/4"-20 X 3" LONG S.S.H.H. BOLT

2" X 2" X 3/16" STEEL UPRIGHT

5/16" HOLE TO ACCOMMODATE
 1/4"-20 X 3" LONG BOLT



2 SIDE SECTION
 2 1/8" = 1"

Change	Date	Drawn By
1		
2		
3		
4		
5		
6		
7		
8		
9		

This document is the sole property of Architectural Graphics, Inc., and all design, manufacturing, reproduction, use and sale rights regarding the same are expressly forbidden. It is submitted under a confidential relationship, for a special purpose, and the recipient, by accepting this document assumes custody and agrees that this document will not be copied or reproduced in whole or in part, nor its contents revealed in any manner or to any person except for the purpose for which it was tendered, nor any special features peculiar to this design be incorporated in other projects.

Code 14942 **Type** A


Sign Type GDSI-DIR-48 **PG. #:** 2

Project Title
HYUNDAI BRONZE


Date **03.10.15**

AGI EoR **M. ALAMELDIN**
 Lead Drafter **NJC**
 Drawn By **FKN/NJC**
 Project Mgr. **S. STACK**

General Sign Specifications
 Interior Exterior
 Single Faced Double Faced
 Non-Illuminated
 Illuminated
X.X Volts X.X Amps(+/-)
 Location XXX
 Windload **90 MPH / IBC 2009**

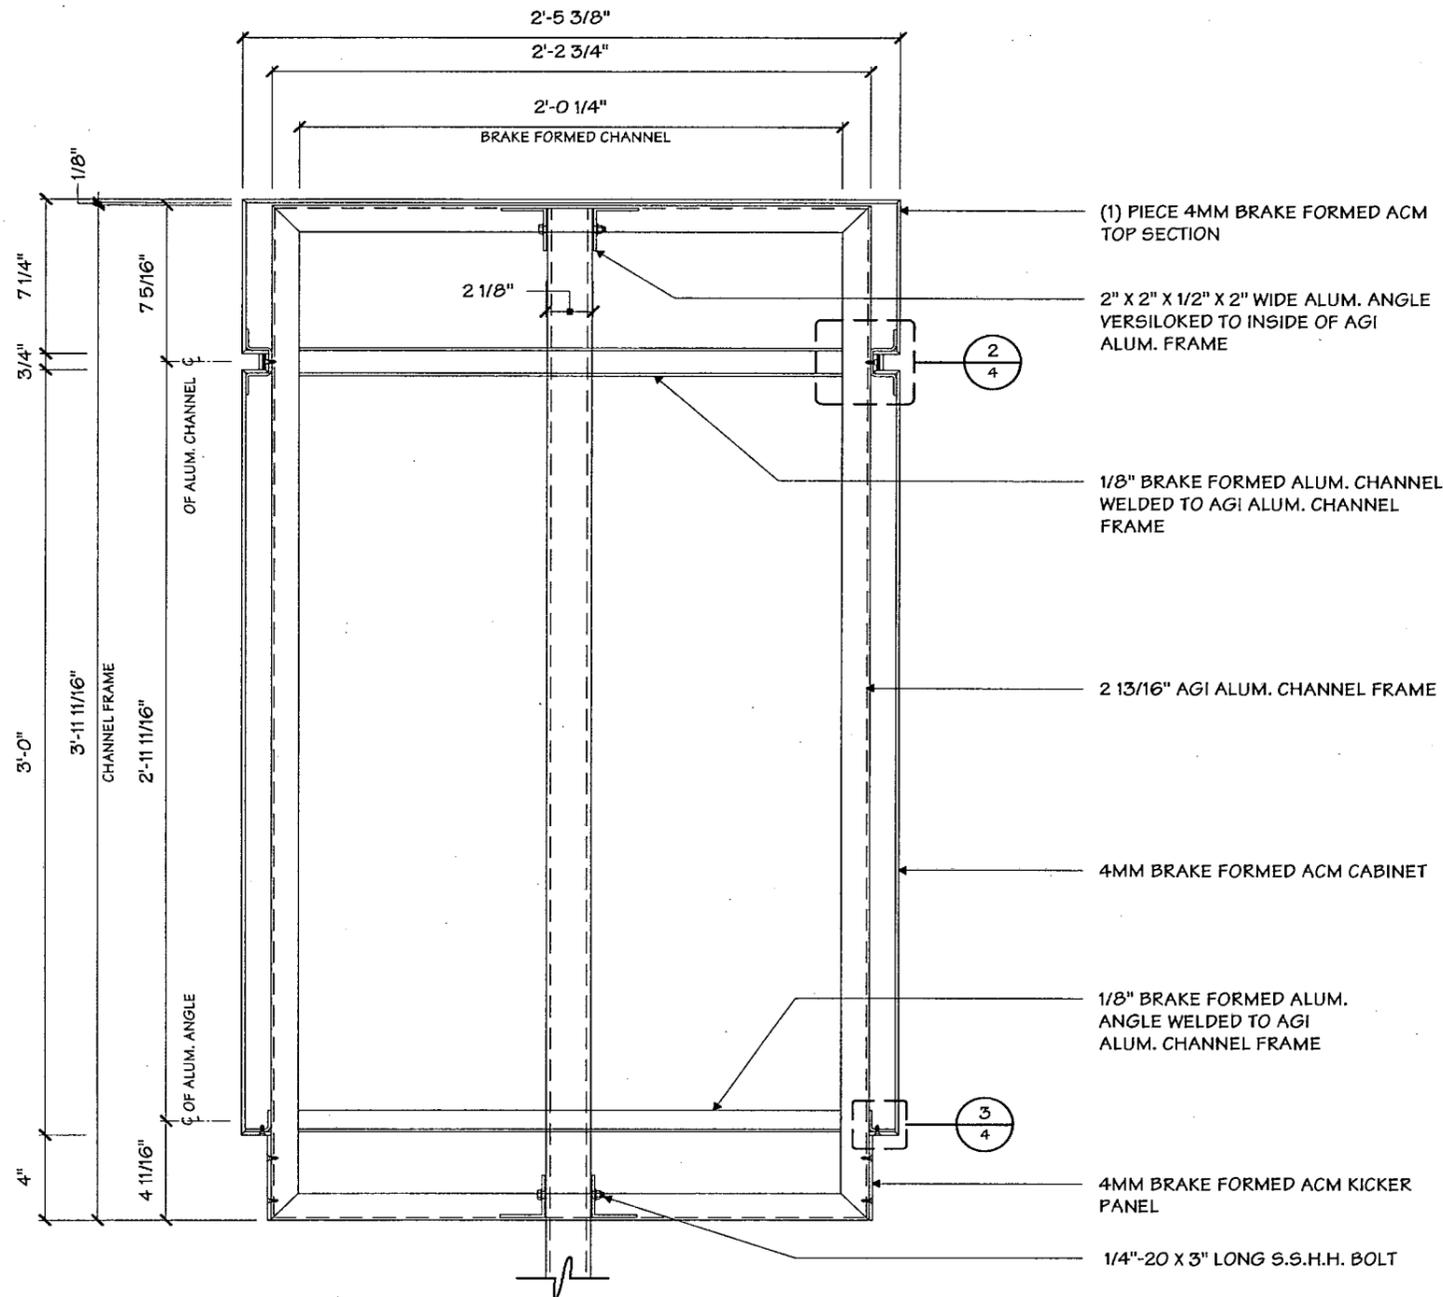

1 FRONT SECTION
 3 1/8" = 1"

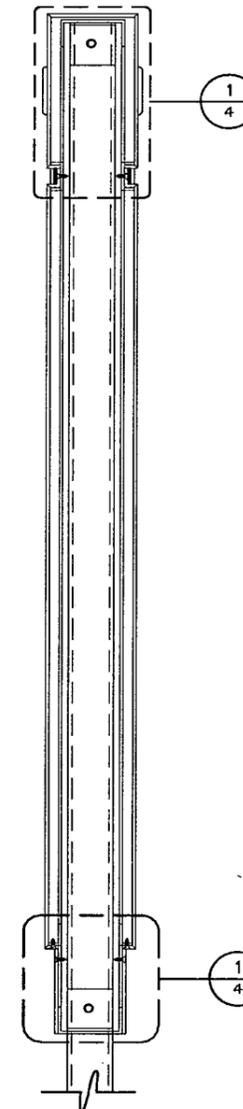

2 SIDE SECTION
 3 1/8" = 1"

Drawing Revisions	Date	Change
1		
2		
3		
4		
5		
6		
7		
8		
9		

This document is the sole property of Architectural Graphics, Inc. and all design, manufacturing, reproduction, use and sale rights regarding the same are expressly forbidden. It is submitted under a confidential relationship, for a special purpose, and the recipient, by accepting this document assumes custody and agrees that this document will not be copied or reproduced in whole or in part, nor its contents revealed in any manner or to any person except for the purpose for which it was tendered, nor any special features peculiar to this design be incorporated in other projects.


Code **14942** Type **A**
 Sign Type **GDSI-DIR-48** PG. #: **3**

Project Title
HYUNDAI BRONZE


Date **03.10.15**

AGI EoR **M. ALAMELDIN**
 Lead Drafter **NJC**
 Drawn By **FKN/NJC**
 Project Mgr. **S. STACK**



General Sign Specifications
 Interior Exterior
 Single Faced Double Faced
 Non-Illuminated
 Illuminated
 X.X Volts X.X Amps(+/-)
 Location XXX
 Windload **90 MPH / IBC 2009**

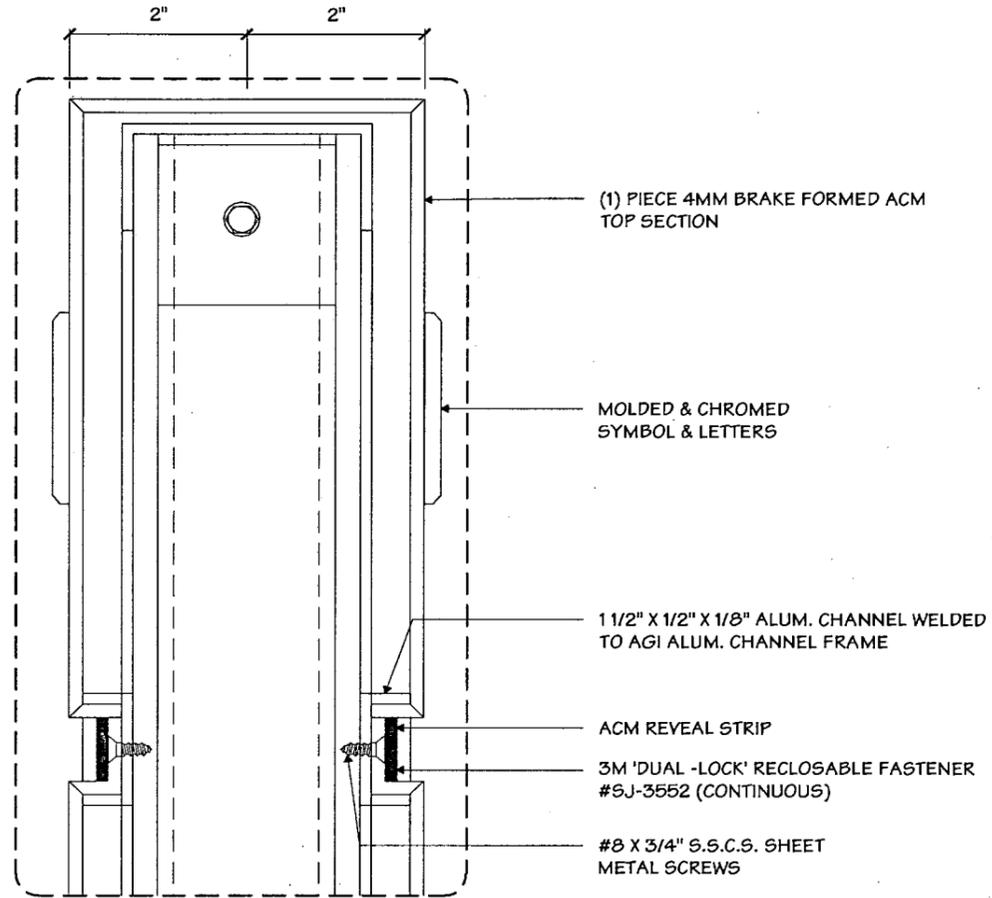

1 BLOW UP DETAIL
 4 1/2" = 1"

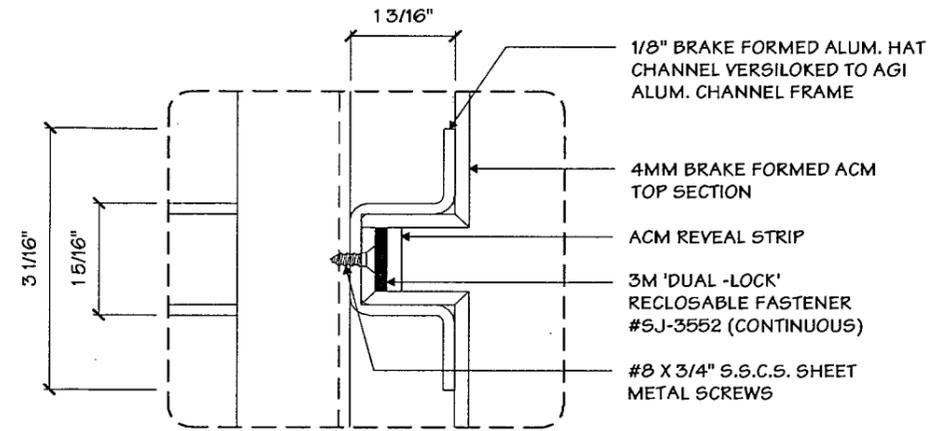

2 BLOW UP DETAIL
 4 1/2" = 1"

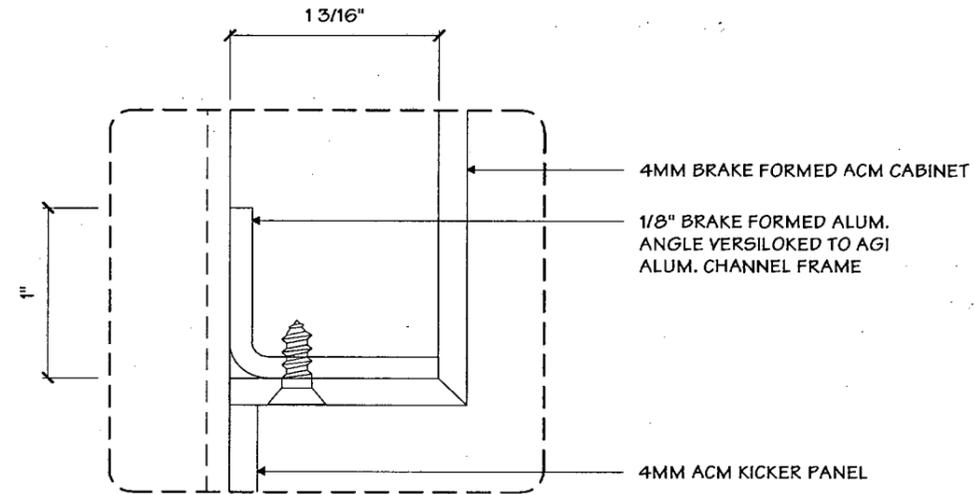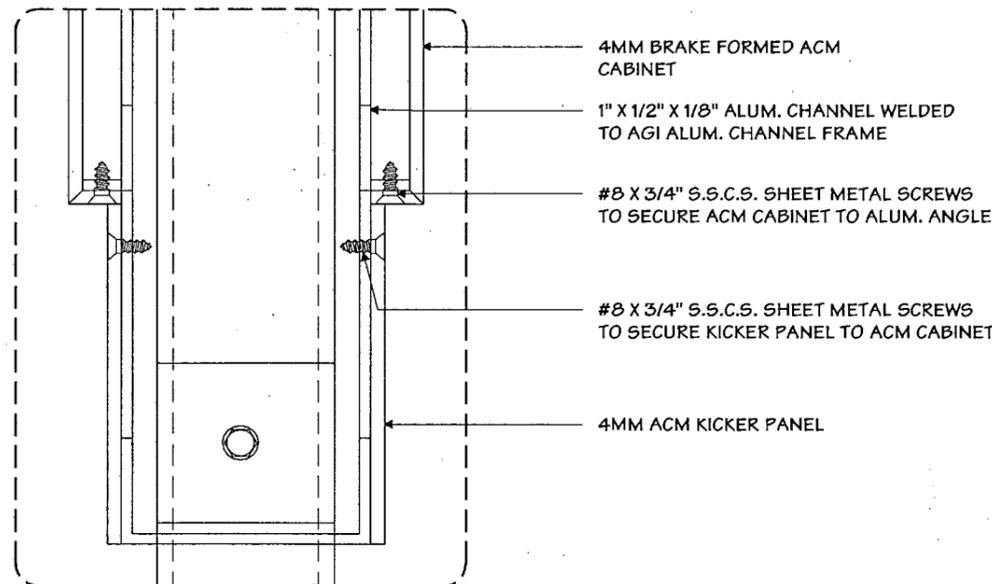

3 BLOW UP DETAIL
 4 1" = 1"

Drawing Revisions	Date	Change
1		
2		
3		
4		
5		
6		
7		
8		
9		

This document is the sole property of Architectural Graphics, Inc., and all design, manufacturing, reproduction, use and sale rights regarding the same are expressly forbidden. It is submitted under a confidential relationship, for a special purpose, and the recipient, by accepting this document assumes custody and agrees that this document will not be copied or reproduced in whole or in part, nor its contents revealed in any manner or to any person except for the purpose for which it was tendered, nor any special features peculiar to this design be incorporated in other projects.

Code **14942** Type **A**
 Sign Type **GDSI-DIR-48** PG. #: **4**

AGI Architectural Graphics Incorporated
 2655 International Parkway
 P.O. Box 9175
 Virginia Beach, VA 23450
 (757) 427-1900


Project Title
HYUNDAI BRONZE

Date **03.10.15**

AGI EoR **M. ALAMELDIN**
 Lead Drafter **NJC**
 Drawn By **FKN/NJC**
 Project Mgr. **S. STACK**

General Sign Specifications
 Interior Exterior
 Single Faced Double Faced
 Non-Illuminated
 Illuminated
XX Volts XX Amps(+/-)
 Location XXX
 Windload 90 MPH / IBC 2009

MATERIAL SPECIFICATIONS:
 (UNLESS OTHERWISE NOTED)
 CONCRETE - 2500 PSI
 CAISSON FOUNDATION(0.2 CUBIC YARDS)
 REINFORCING - GRADE 60 W/ 3" MIN. COVER
 DO NOT WELD REBAR

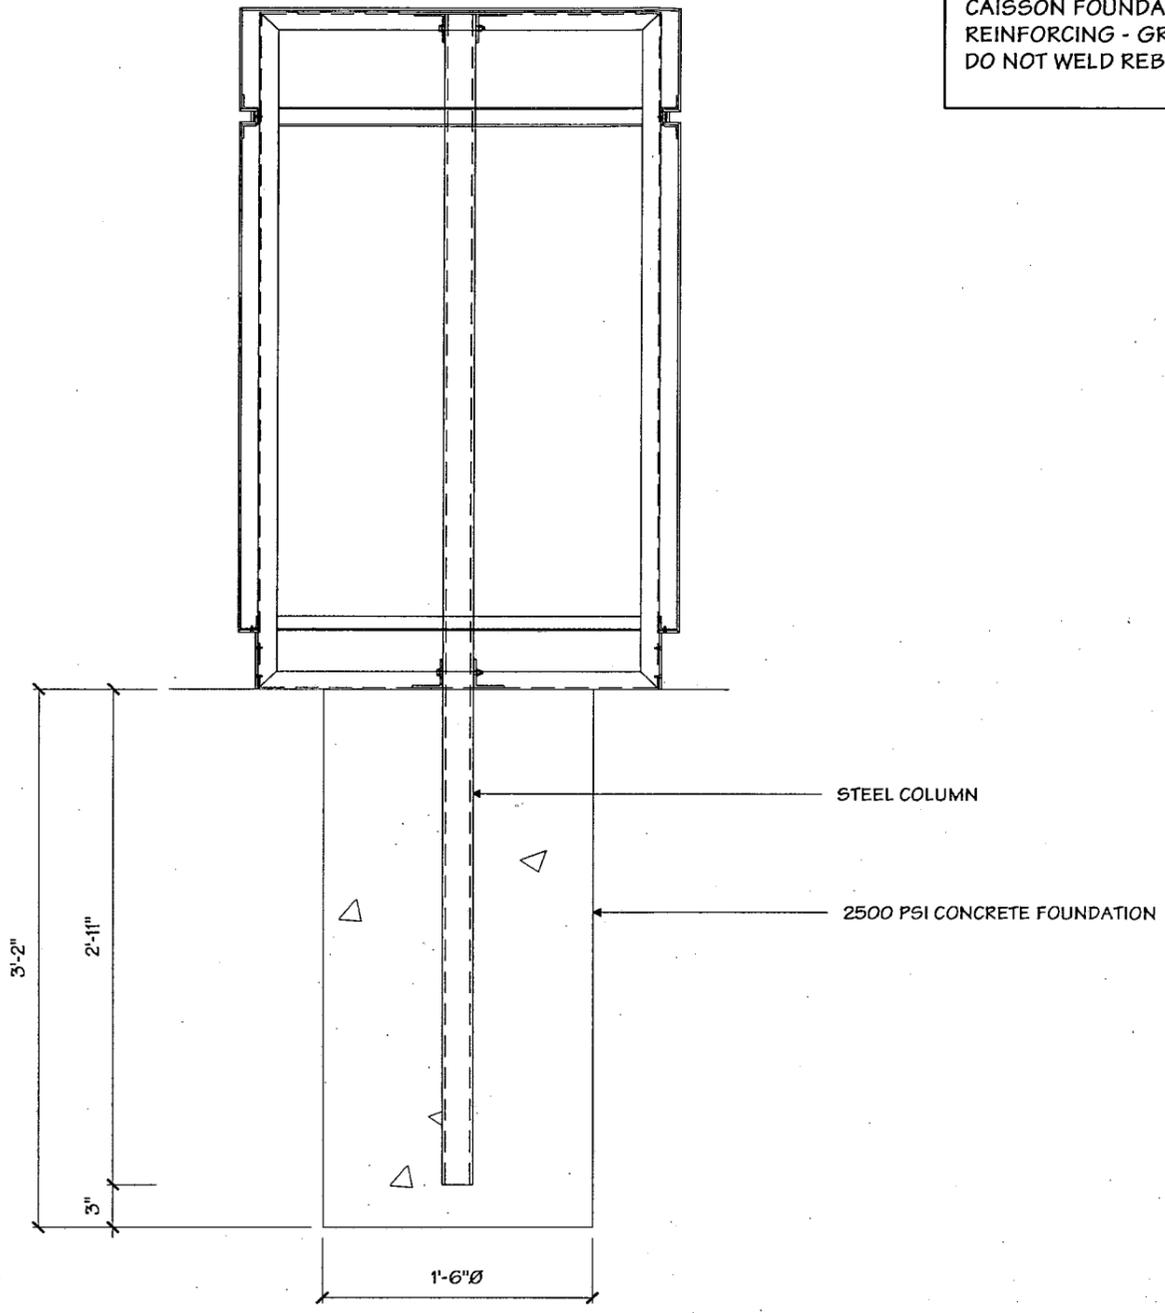

1 FOUNDATION DETAIL
 5 1" = 1' - 0"

Drawing Revisions	Drawn By	Date	Change
1			
2			
3			
4			
5			
6			
7			
8			

This document is the sole property of Architectural Graphics, Inc., and all design, manufacturing, reproduction, use and sale rights regarding the same are expressly forbidden. It is submitted under a confidential relationship, for a special purpose, and the recipient, by accepting this document assumes custody and agrees that this document will not be copied or reproduced in whole or in part, nor its contents revealed in any manner or to any person except for the purpose for which it was tendered, nor any special features peculiar to this design be incorporated in other projects.

Code **14942** Type **A**

Sign Type **GDSI-DIR-48** PG. #: **5**