

Council/Agency Meeting Held: _____	_____ City Clerk's Signature
Deferred/Continued to: _____ <input type="checkbox"/> Approved <input type="checkbox"/> Conditionally Approved <input type="checkbox"/> Denied	
Council Meeting Date: 3/17/2008	Department ID Number: PW 08-16

**CITY OF HUNTINGTON BEACH
REQUEST FOR CITY COUNCIL ACTION**

SUBMITTED TO: HONORABLE MAYOR AND CITY COUNCIL MEMBERS

SUBMITTED BY: PAUL EMERY, INTERIM CITY ADMINISTRATOR 

PREPARED BY: TRAVIS K. HOPKINS, PE, DIRECTOR OF PUBLIC WORKS 

SUBJECT: Award Contract for Slater Avenue and Parkside Lane Storm Drain Improvements, CC-1296

Statement of Issue, Funding Source, Recommended Action, Alternative Action(s), Analysis, Environmental Status, Attachment(s)

Statement of Issue: On July 24, 2007, bids were opened for the Slater Avenue and Parkside Lane Storm Drain Improvements, CC-1296. Staff requests that City Council award the contract to Dominguez General Engineering, the lowest responsive and responsible bidder.

Funding Source: Funds in the amount of \$2.5 million are budgeted in the Redevelopment Agency Fund Account No. 30589001.82500. The cost estimate for the Parkside Lane Storm Drain and the Slater Avenue Storm Drain are \$800,000 and \$830,000, respectively.

Recommended Action: Motion to:

City Council:

1. Approve the project plans and specifications for the Slater Avenue and Parkside Lane Storm Drain Improvements, CC-1296;
2. Accept the lowest responsive and responsible bid submitted by Dominguez General Engineering, in the amount of \$1,222,900; and
3. Authorize the Mayor and City Clerk to execute a construction contract in a form approved by the City Attorney.

E-8

REQUEST FOR CITY COUNCIL ACTION

MEETING DATE: 3/17/2008

DEPARTMENT ID NUMBER: PW 08-16

Alternative Action(s): Reject all bids, and provide staff with an alternative direction.

Analysis: The City's objective with these storm drain improvements is to address pipe capacity issues within the existing drainage system. The project on Parkside Lane will construct a new parallel storm drain line traveling west to the Huntington Channel including, catch basins, laterals, manholes, and junction and transition structures within existing streets. This project required securing an easement across the Sun View Elementary School property.

The project on Slater Avenue will construct a new parallel storm drain line from Beach Boulevard to east of Morgan Lane. Improvements will include installing manholes, junction and transition structures, as well as the installation of an enclosed storm drain box culvert.

Bids were opened publicly on July 24, 2007, and are listed in ascending order:

Bidding Contractor	Bid Amount	Bid Amount Corrected
Dominguez General Engineering	\$1,219,900.00	\$1,222,900.00
SRD Engineering	\$1,458,150.00	No Correction
Palp, Inc. DBA Excel Paving	\$1,555,360.00	No Correction
SJ&B Group	\$1,562,950.00	No Correction
Cedro Construction	\$1,652,211.00	No Correction
Beador Construction Company	\$1,698,300.00	No Correction
Accord Engineering	\$1,775,600.00	No Correction
Garcia Juarez Construction	\$1,826,375.00	No Correction
Colich Construction	\$1,940,250.00	No Correction
Belczak & Sons	\$2,381,750.00	No Correction

Bid amounts were verified. The reference check for Dominguez General Engineering provided acceptable responses from past clients. Therefore, staff recommends award of the construction contract to Dominguez General Engineering, in the amount of \$1,222,900. With contingency and supplemental expenses, the full project cost is estimated to be \$1,400,000.

Strategic Plan Goal:

I-1 Improve the City's plan for funding and completing infrastructure needs, and develop strategies for resolving crucial infrastructure problems to preserve the physical foundation of the community and enable the community's value to grow.

Public Works Commission Action: The Public Works Commission reviewed and approved this project on June 20, 2007, with a vote of 4-0-3 (Harlow, Kirkorn and Spencer absent).

Environmental Status: The work will be within existing right-of-way and on existing City facilities and is categorically exempt under CEQA section 15301(b).

REQUEST FOR CITY COUNCIL ACTION

MEETING DATE: 3/17/2008

DEPARTMENT ID NUMBER: PW 08-16

Attachment(s):

City Clerk's Page Number	No.	Description
4	1.	Location Map


E8 . 3

**INTENTIONALLY
LEFT
BLANK**

E8.4

ATTACHMENT #1


**INTENTIONALLY
LEFT
BLANK**

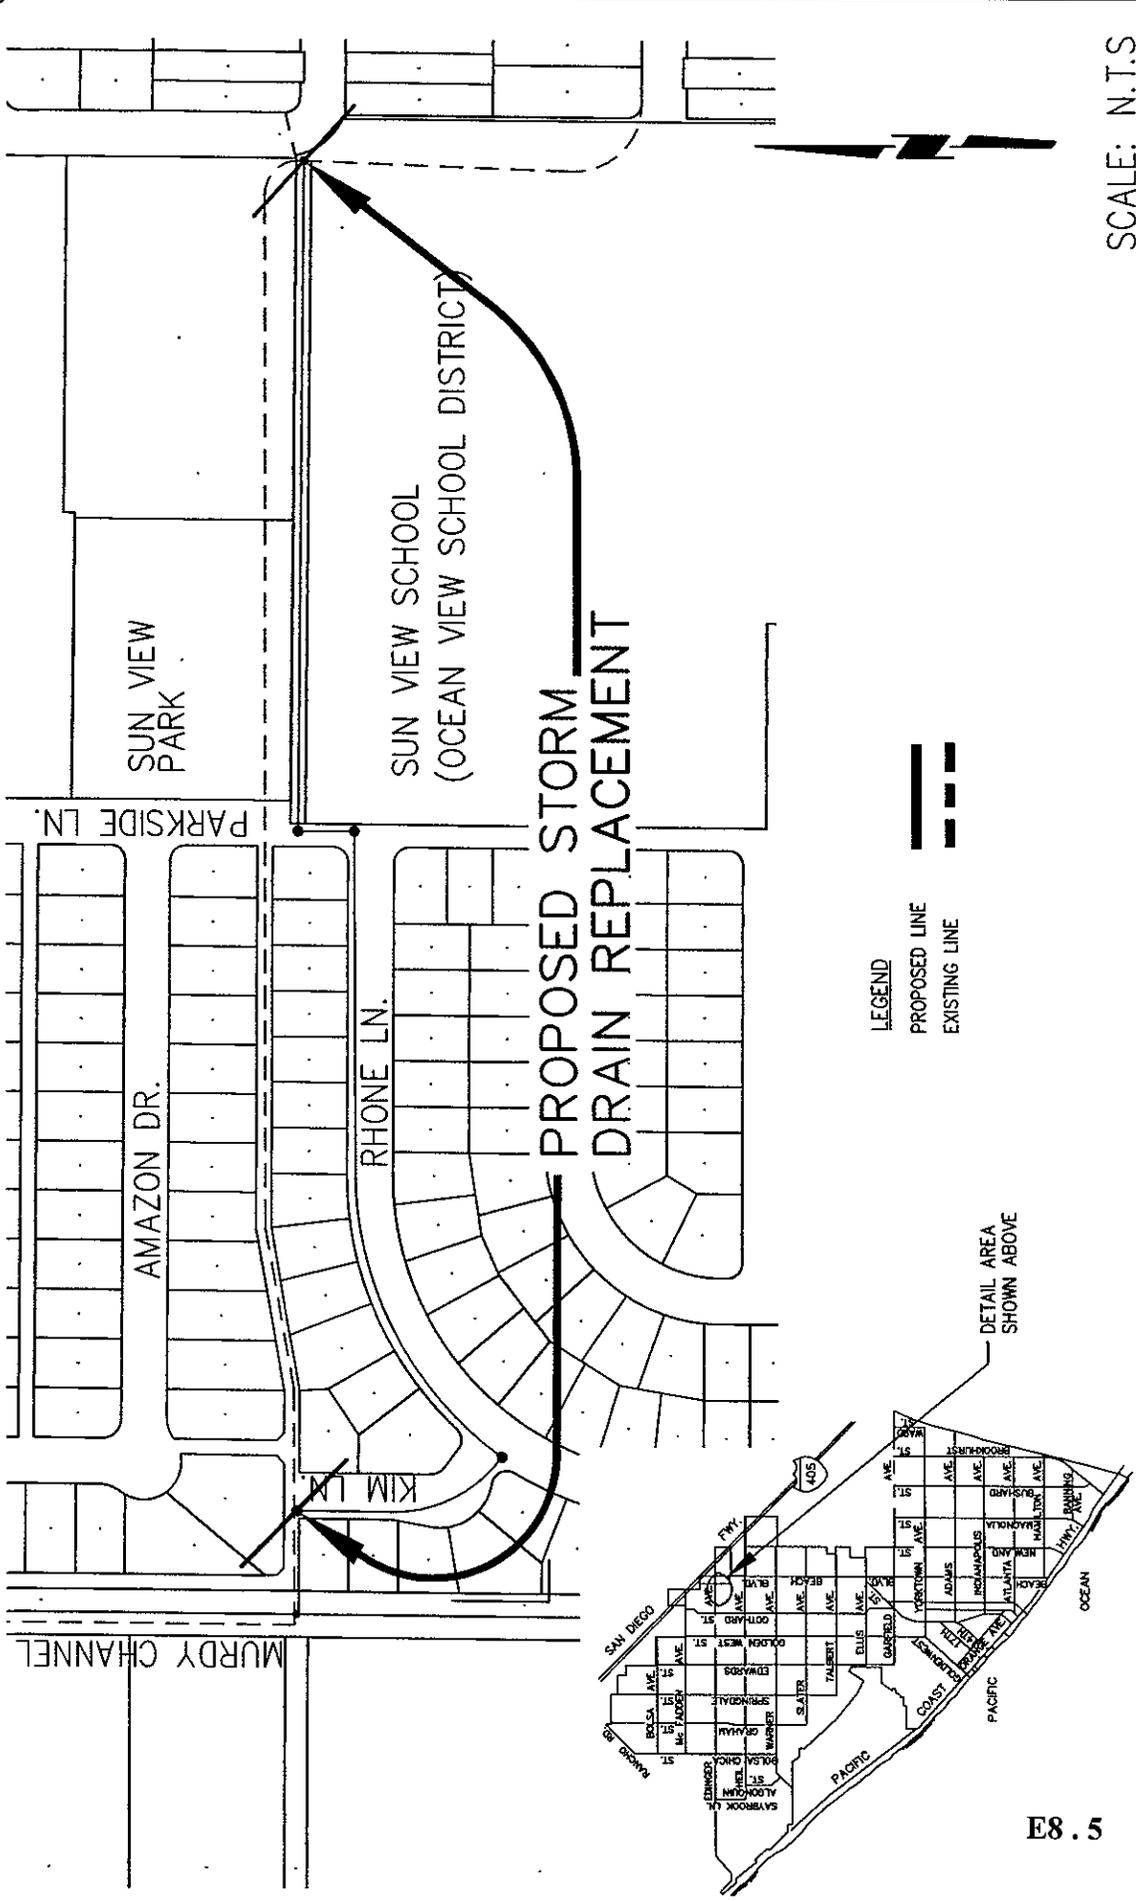


SCALE: N.T.S

STORM DRAIN LINE REHABILITATION
FOR PARKSIDE LN.
CITY OF HUNTINGTON BEACH
DEPARTMENT OF PUBLIC WORKS



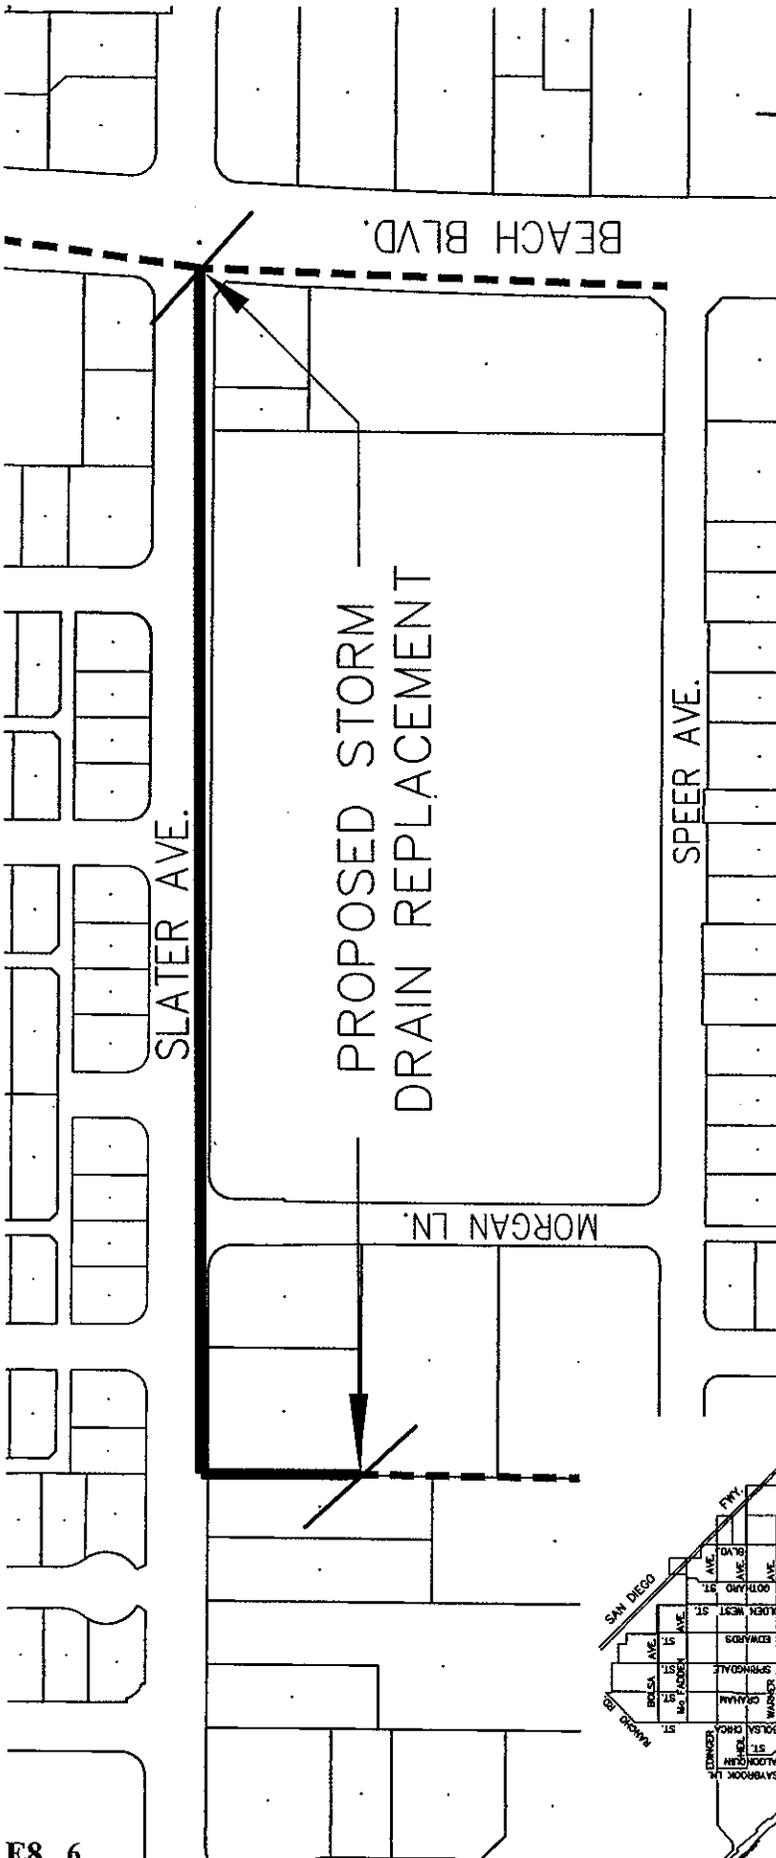

SCALE: 1" = 250'

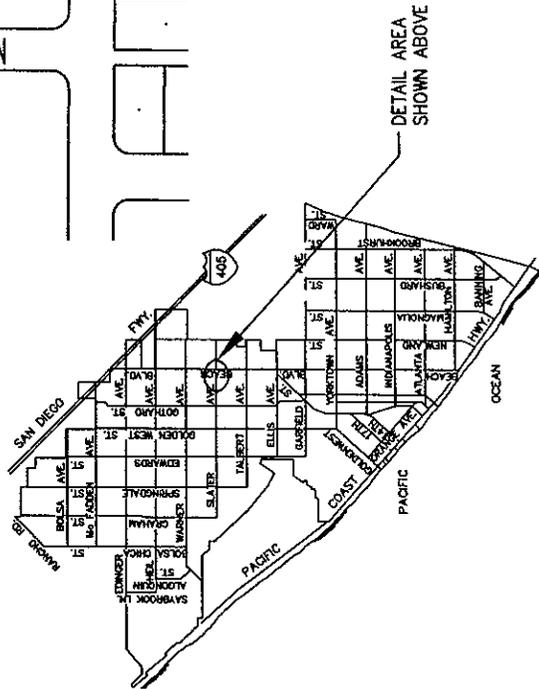

LEGEND

PROPOSED LINE

EXISTING LINE



**STORM DRAIN REHABILITATION
FOR SLATER AVE.**

**CITY OF HUNTINGTON BEACH
DEPARTMENT OF PUBLIC WORKS**

